

FACE OF WEST PARAPET


Location	Station	Offset	Theoretical Grade Elevations
S. End S. Appr. Slab	56+89.40	-35.00	818.85
A1	56+99.40	-35.00	818.98
A2	57+09.40	-35.00	819.09
S. End S. Vaulted Span	57+19.40	-35.00	819.29
A3	57+27.14	-35.00	819.38
A4	57+34.87	-35.00	819.46
N. End S. Vaulted Span	57+42.61	-35.00	819.53
S. End N. Vaulted Span	59+62.19	-35.00	820.29
A5	59+69.93	-35.00	820.27
A6	59+77.66	-35.00	820.24
N. End N. Vaulted Span	59+85.40	-35.00	820.21
A7	59+95.40	-35.00	820.08
A8	60+05.40	-35.00	820.03
N. End N. Appr. Slab	60+15.40	-35.00	819.98

WEST EDGE OF SB LANES

Location	Station	Offset	Theoretical Grade Elevations
S. End S. Appr. Slab	56+89.40	-33.00	818.97
A1	56+99.40	-33.00	819.10
A2	57+09.40	-33.00	819.21
S. End S. Vaulted Span	57+19.40	-33.00	819.33
A3	57+27.14	-33.00	819.41
A4	57+34.87	-33.00	819.49
N. End S. Vaulted Span	57+42.61	-33.00	819.56
S. End N. Vaulted Span	59+62.19	-33.00	820.32
A5	59+69.93	-33.00	820.30
A6	59+77.66	-33.00	820.27
N. End N. Vaulted Span	59+85.40	-33.00	820.24
A7	59+95.40	-33.00	820.20
A8	60+05.40	-33.00	820.15
N. End N. Appr. Slab	60+15.40	-33.00	820.10

LEFT PROFILE GRADE LINE

Location	Station	Offset	Theoretical Grade Elevations
S. End S. Appr. Slab	56+89.40	-9.00	819.35
A1	56+99.40	-9.00	819.47
A2	57+09.40	-9.00	819.59
S. End S. Vaulted Span	57+19.40	-9.00	819.70
A3	57+27.14	-9.00	819.78
A4	57+34.87	-9.00	819.86
N. End S. Vaulted Span	57+42.61	-9.00	819.94
S. End N. Vaulted Span	59+62.19	-9.00	820.69
A5	59+69.93	-9.00	820.67
A6	59+77.66	-9.00	820.65
N. End N. Vaulted Span	59+85.40	-9.00	820.62
A7	59+95.40	-9.00	820.57
A8	60+05.40	-9.00	820.53
N. End N. Appr. Slab	60+15.40	-9.00	820.47

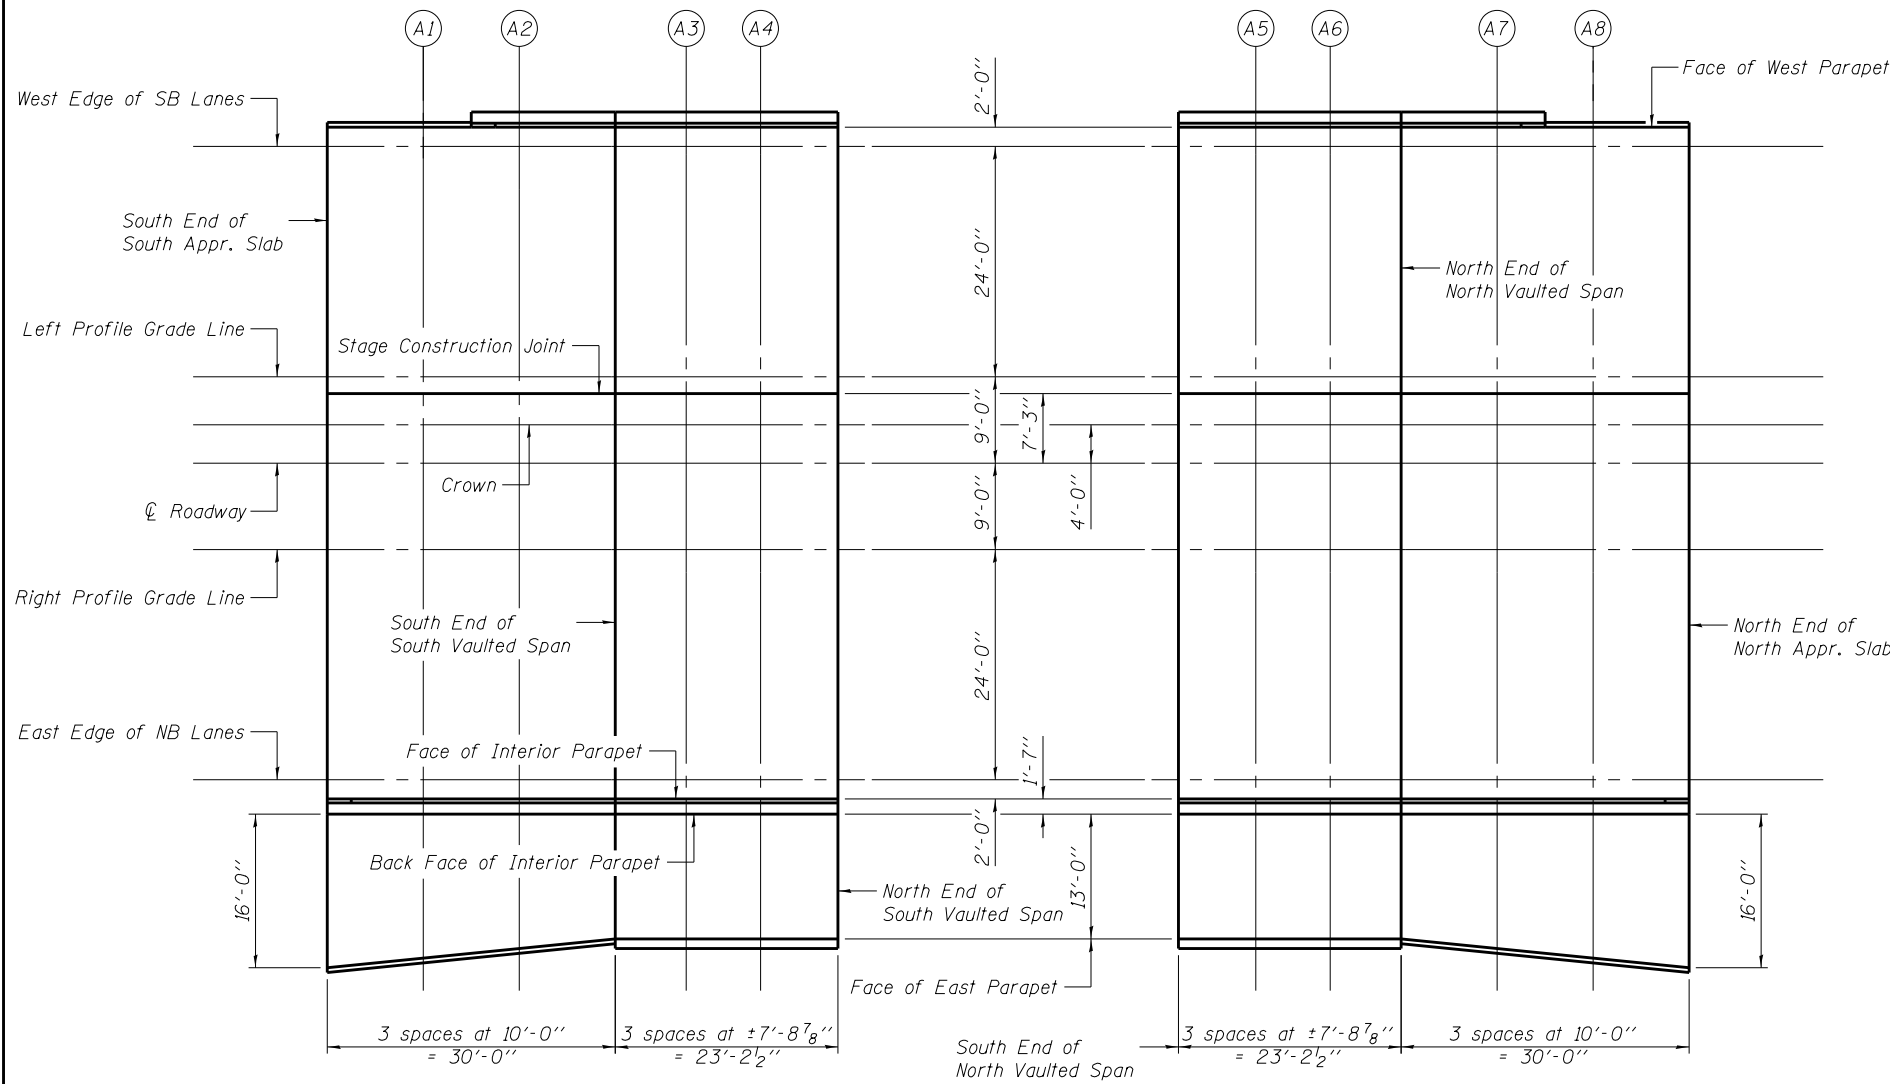

PLAN

STAGE CONSTRUCTION JOINT

Location	Station	Offset	Theoretical Grade Elevations
S. End S. Appr. Slab	56+89.40	-7.25	819.38
A1	56+99.40	-7.25	819.50
A2	57+09.40	-7.25	819.62
S. End S. Vaulted Span	57+19.40	-7.25	819.73
A3	57+27.14	-7.25	819.81
A4	57+34.87	-7.25	819.89
N. End S. Vaulted Span	57+42.61	-7.25	819.97
S. End N. Vaulted Span	59+62.19	-7.25	820.72
A5	59+69.93	-7.25	820.70
A6	59+77.66	-7.25	820.67
N. End N. Vaulted Span	59+85.40	-7.25	820.64
A7	59+95.40	-7.25	820.60
A8	60+05.40	-7.25	820.55
N. End N. Appr. Slab	60+15.40	-7.25	820.50

CROWN

Location	Station	Offset	Theoretical Grade Elevations
S. End S. Appr. Slab	56+89.40	-4.00	819.55
A1	56+99.40	-4.00	819.68
A2	57+09.40	-4.00	819.79
S. End S. Vaulted Span	57+19.40	-4.00	819.90
A3	57+27.14	-4.00	819.99
A4	57+34.87	-4.00	820.07
N. End S. Vaulted Span	57+42.61	-4.00	820.14
S. End N. Vaulted Span	59+62.19	-4.00	820.90
A5	59+69.93	-4.00	820.87
A6	59+77.66	-4.00	820.85
N. End N. Vaulted Span	59+85.40	-4.00	820.82
A7	59+95.40	-4.00	820.78
A8	60+05.40	-4.00	820.73
N. End N. Appr. Slab	60+15.40	-4.00	820.67

(Sheet 1 of 2)