


DATE	
BY	
SURVEYED	
PLOTTED	
TEMPLATE	
AREAS	
CHECKED	
NO.	

DATE	
BY	
SURVEYED	
PLOTTED	
TEMPLATE	
AREAS	
CHECKED	
NO.	

MAURER-STUTZ
ENGINEERS SURVEYORS

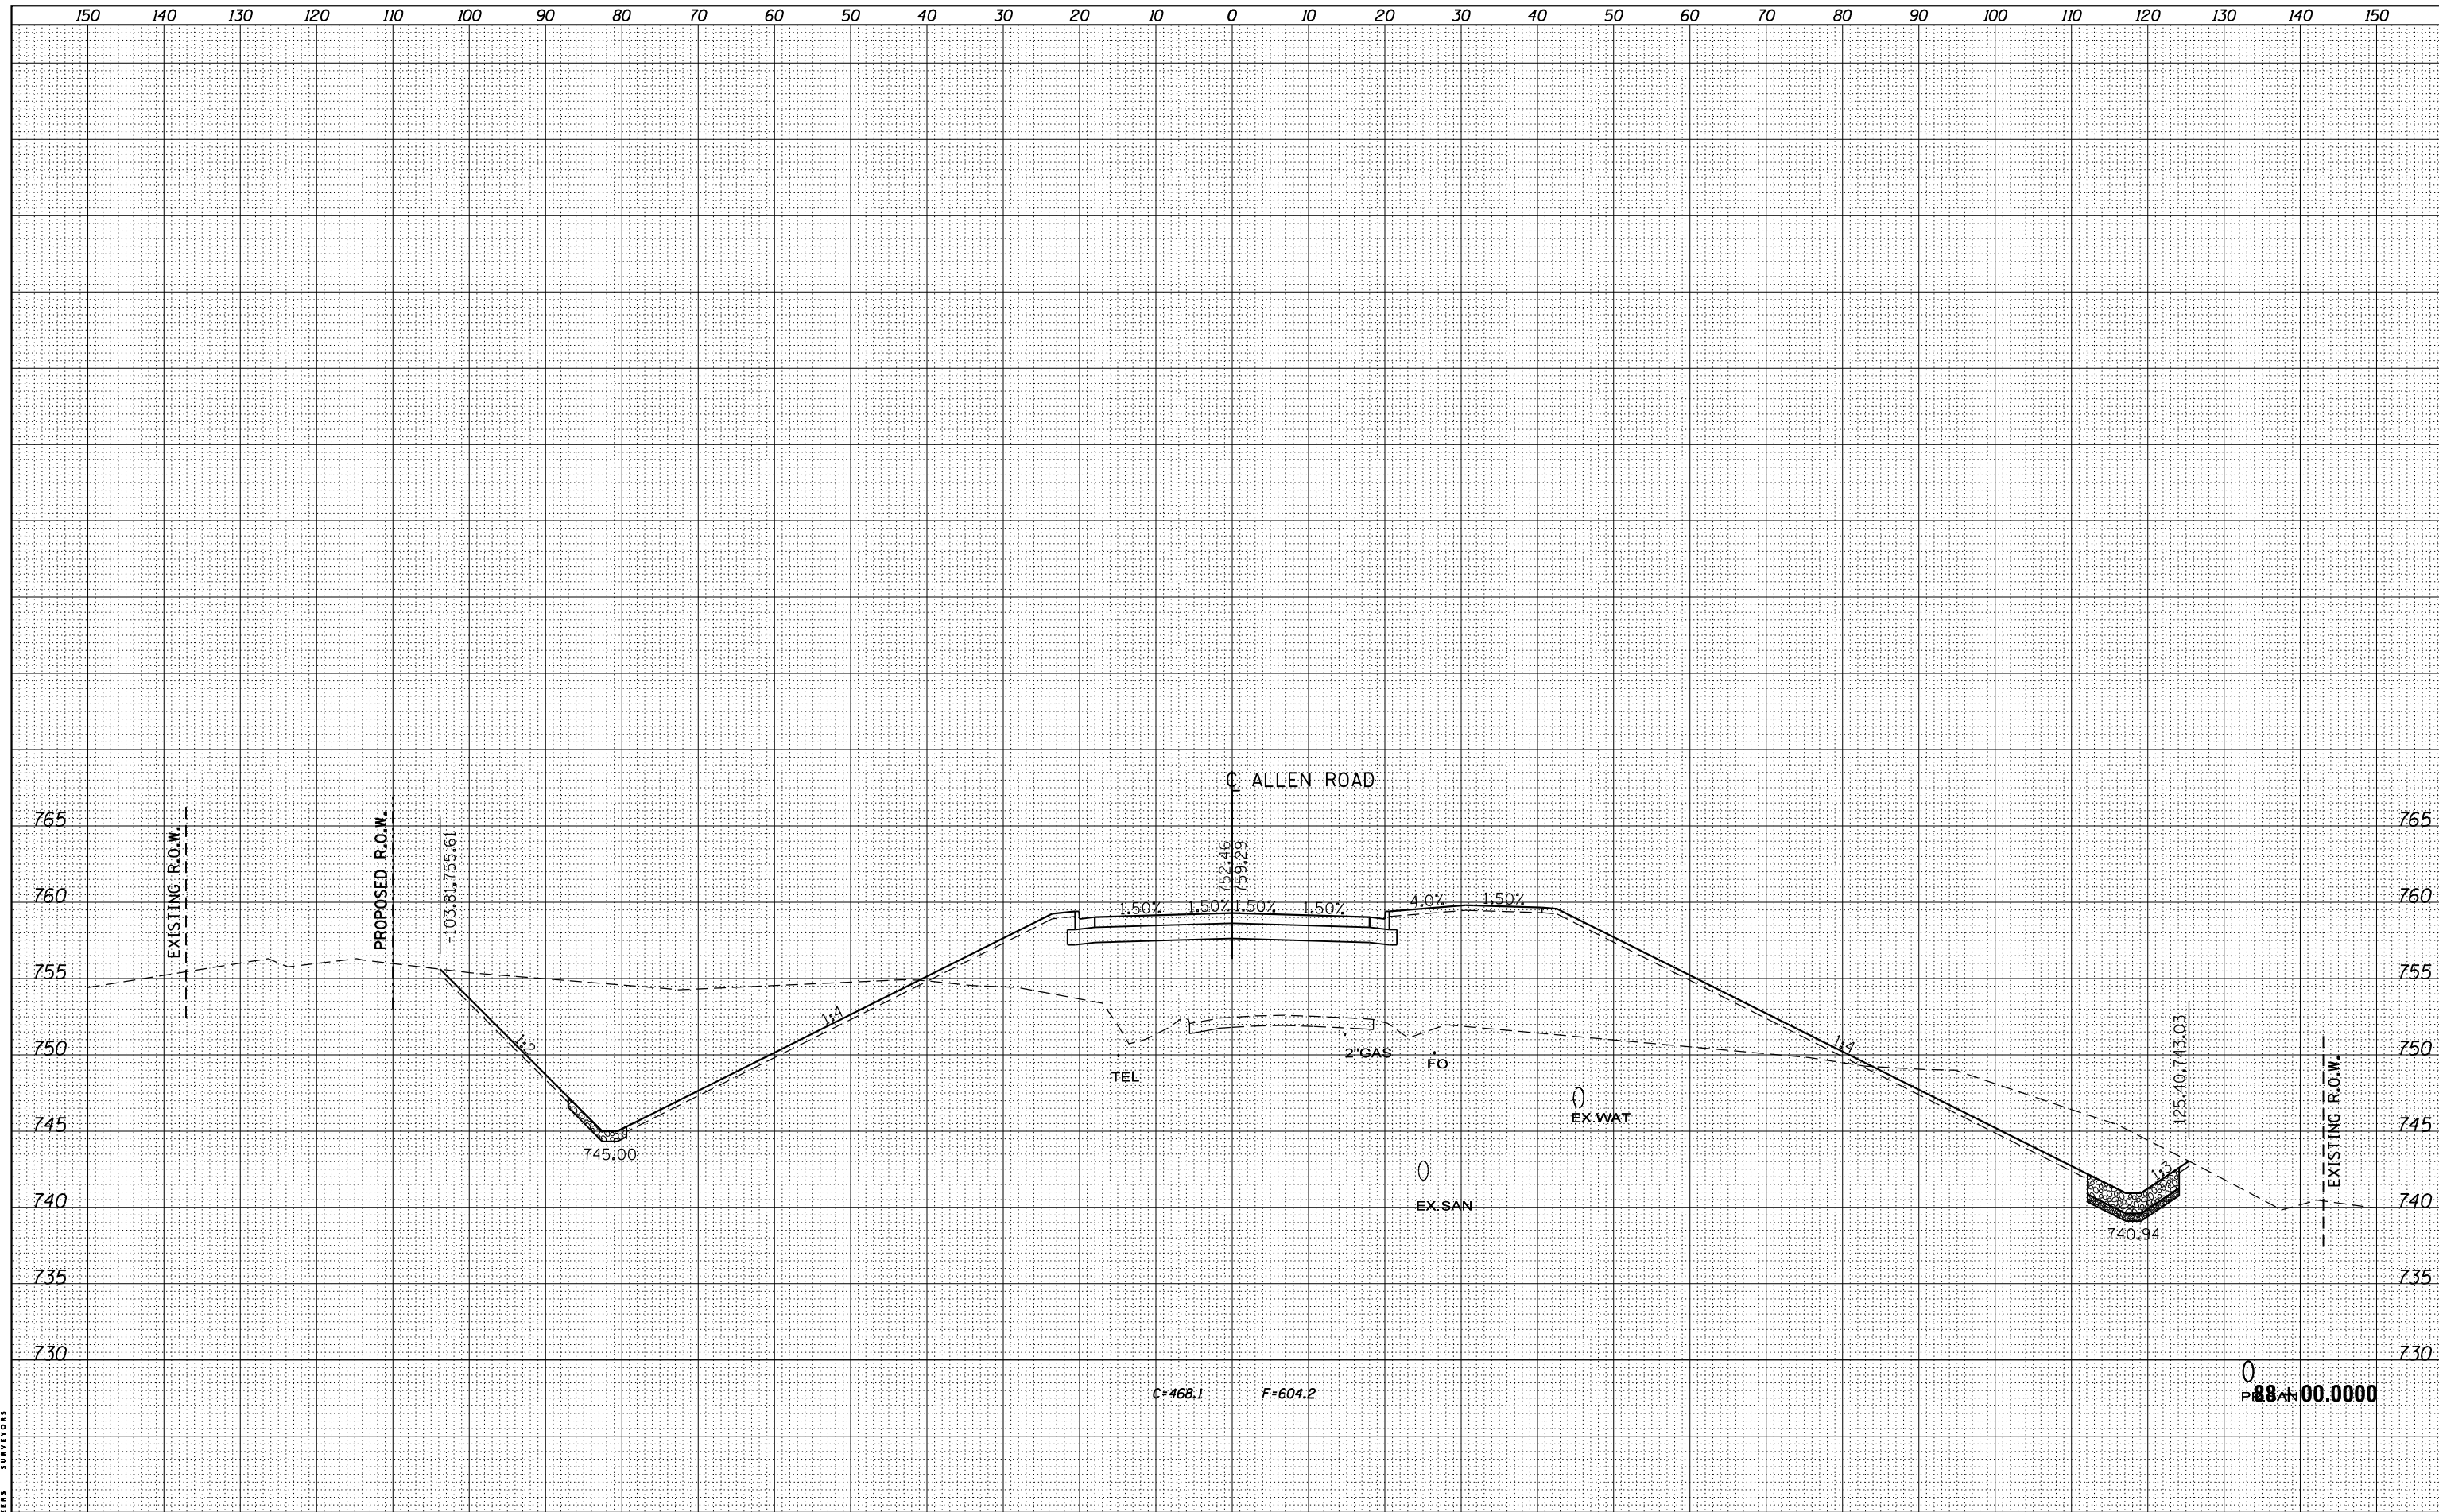

FILE NAME = S:\237\2013\23713009_00(AllenRdPhI)\CADD\CADD
 USER NAME = boswanson
 SHEETS\0468683-sht-xsc-Allen.dgn
 PLOT SCALE = 20.0000' / in.
 PLOT DATE = 1/28/2014

DESIGNED -	REVISD -
DRAWN -	REVISD -
CHECKED -	REVISD -
DATE -	REVISD -

STATE OF ILLINOIS
DEPARTMENT OF TRANSPORTATION

ALLEN ROAD IMPROVEMENTS
ALLEN ROAD CROSS SECTIONS

SCALE: SHEET OF SHEETS STA. 88+00.0000 TO STA. 88+00.0000

F.A.U. RTE.	SECTION	COUNTY	TOTAL SHEETS	SHEET NO.
6584	105: (72-7HB)BY	PEORIA	487	451
6585				
CONTRACT NO. 68683				
ILLINOIS FED. AID PROJECT				