


120 110 100 90 80 70 60 50 40 30 20 10 0 10 20 30 40 50 60 70 80 90 100 110 120 130 140 150 160 170 180

BY	DATE
FINAL SURVEY	SURVEYED
NOTE BOOK	PLOTTED
NO.	TEMPLATE
	AREAS
	CHECKED

BY	DATE
ORIGINAL SURVEY	SURVEYED
NOTE BOOK	PLOTTED
NO.	TEMPLATE
	AREAS
	CHECKED

MAURER-STUTZ
ENGINEERS - SURVEYORS

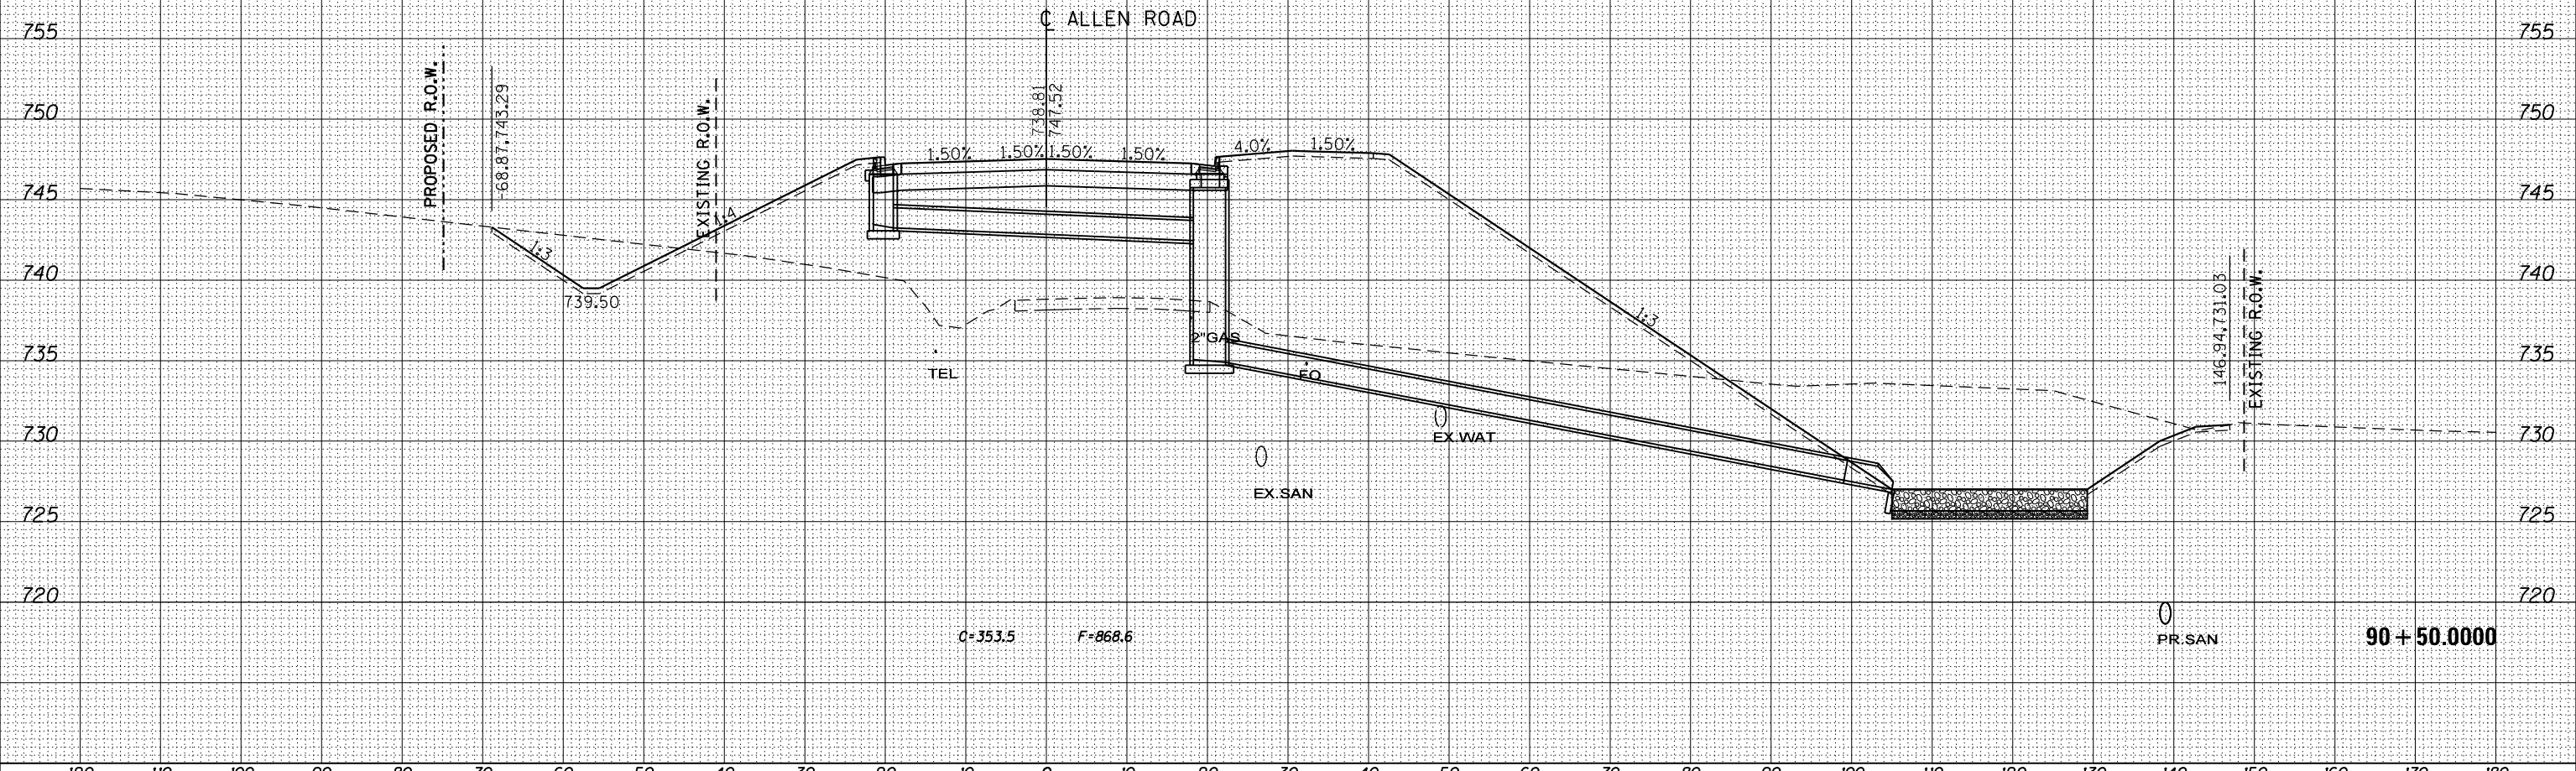

FILE NAME = S:\237\2013\23713009_00\AllenRdPh1\CADD\CADD Sheets\0468683-sht-xsc-Allen.dgn
PLOT SCALE = 20.0000' / in.
PLOT DATE = 1/28/2014

USER NAME = boswanson
DESIGNED -
DRAWN -
CHECKED -
DATE -

REVISED -
REVISED -
REVISED -
REVISED -

STATE OF ILLINOIS
DEPARTMENT OF TRANSPORTATION

ALLEN ROAD IMPROVEMENTS
ALLEN ROAD CROSS SECTIONS

SCALE: SHEET OF SHEETS STA. 90+50.0000 TO STA. 90+50.0000

F.A.U. RTE.	SECTION	COUNTY	TOTAL SHEETS	SHEET NO.
6584	105; (72-7HB)BY	PEORIA	487	456
6585				
CONTRACT NO. 68683				

ILLINOIS FED. AID PROJECT