


BY	DATE
SURVEYED	
PLOTTED	
TEMPLATE	
AREAS	CHECKED
AREAS	CHECKED

BY	DATE
SURVEYED	
PLOTTED	
TEMPLATE	
AREAS	CHECKED
AREAS	CHECKED

**MAURER-STUTZ**  
ENGINEERS SURVAYORS

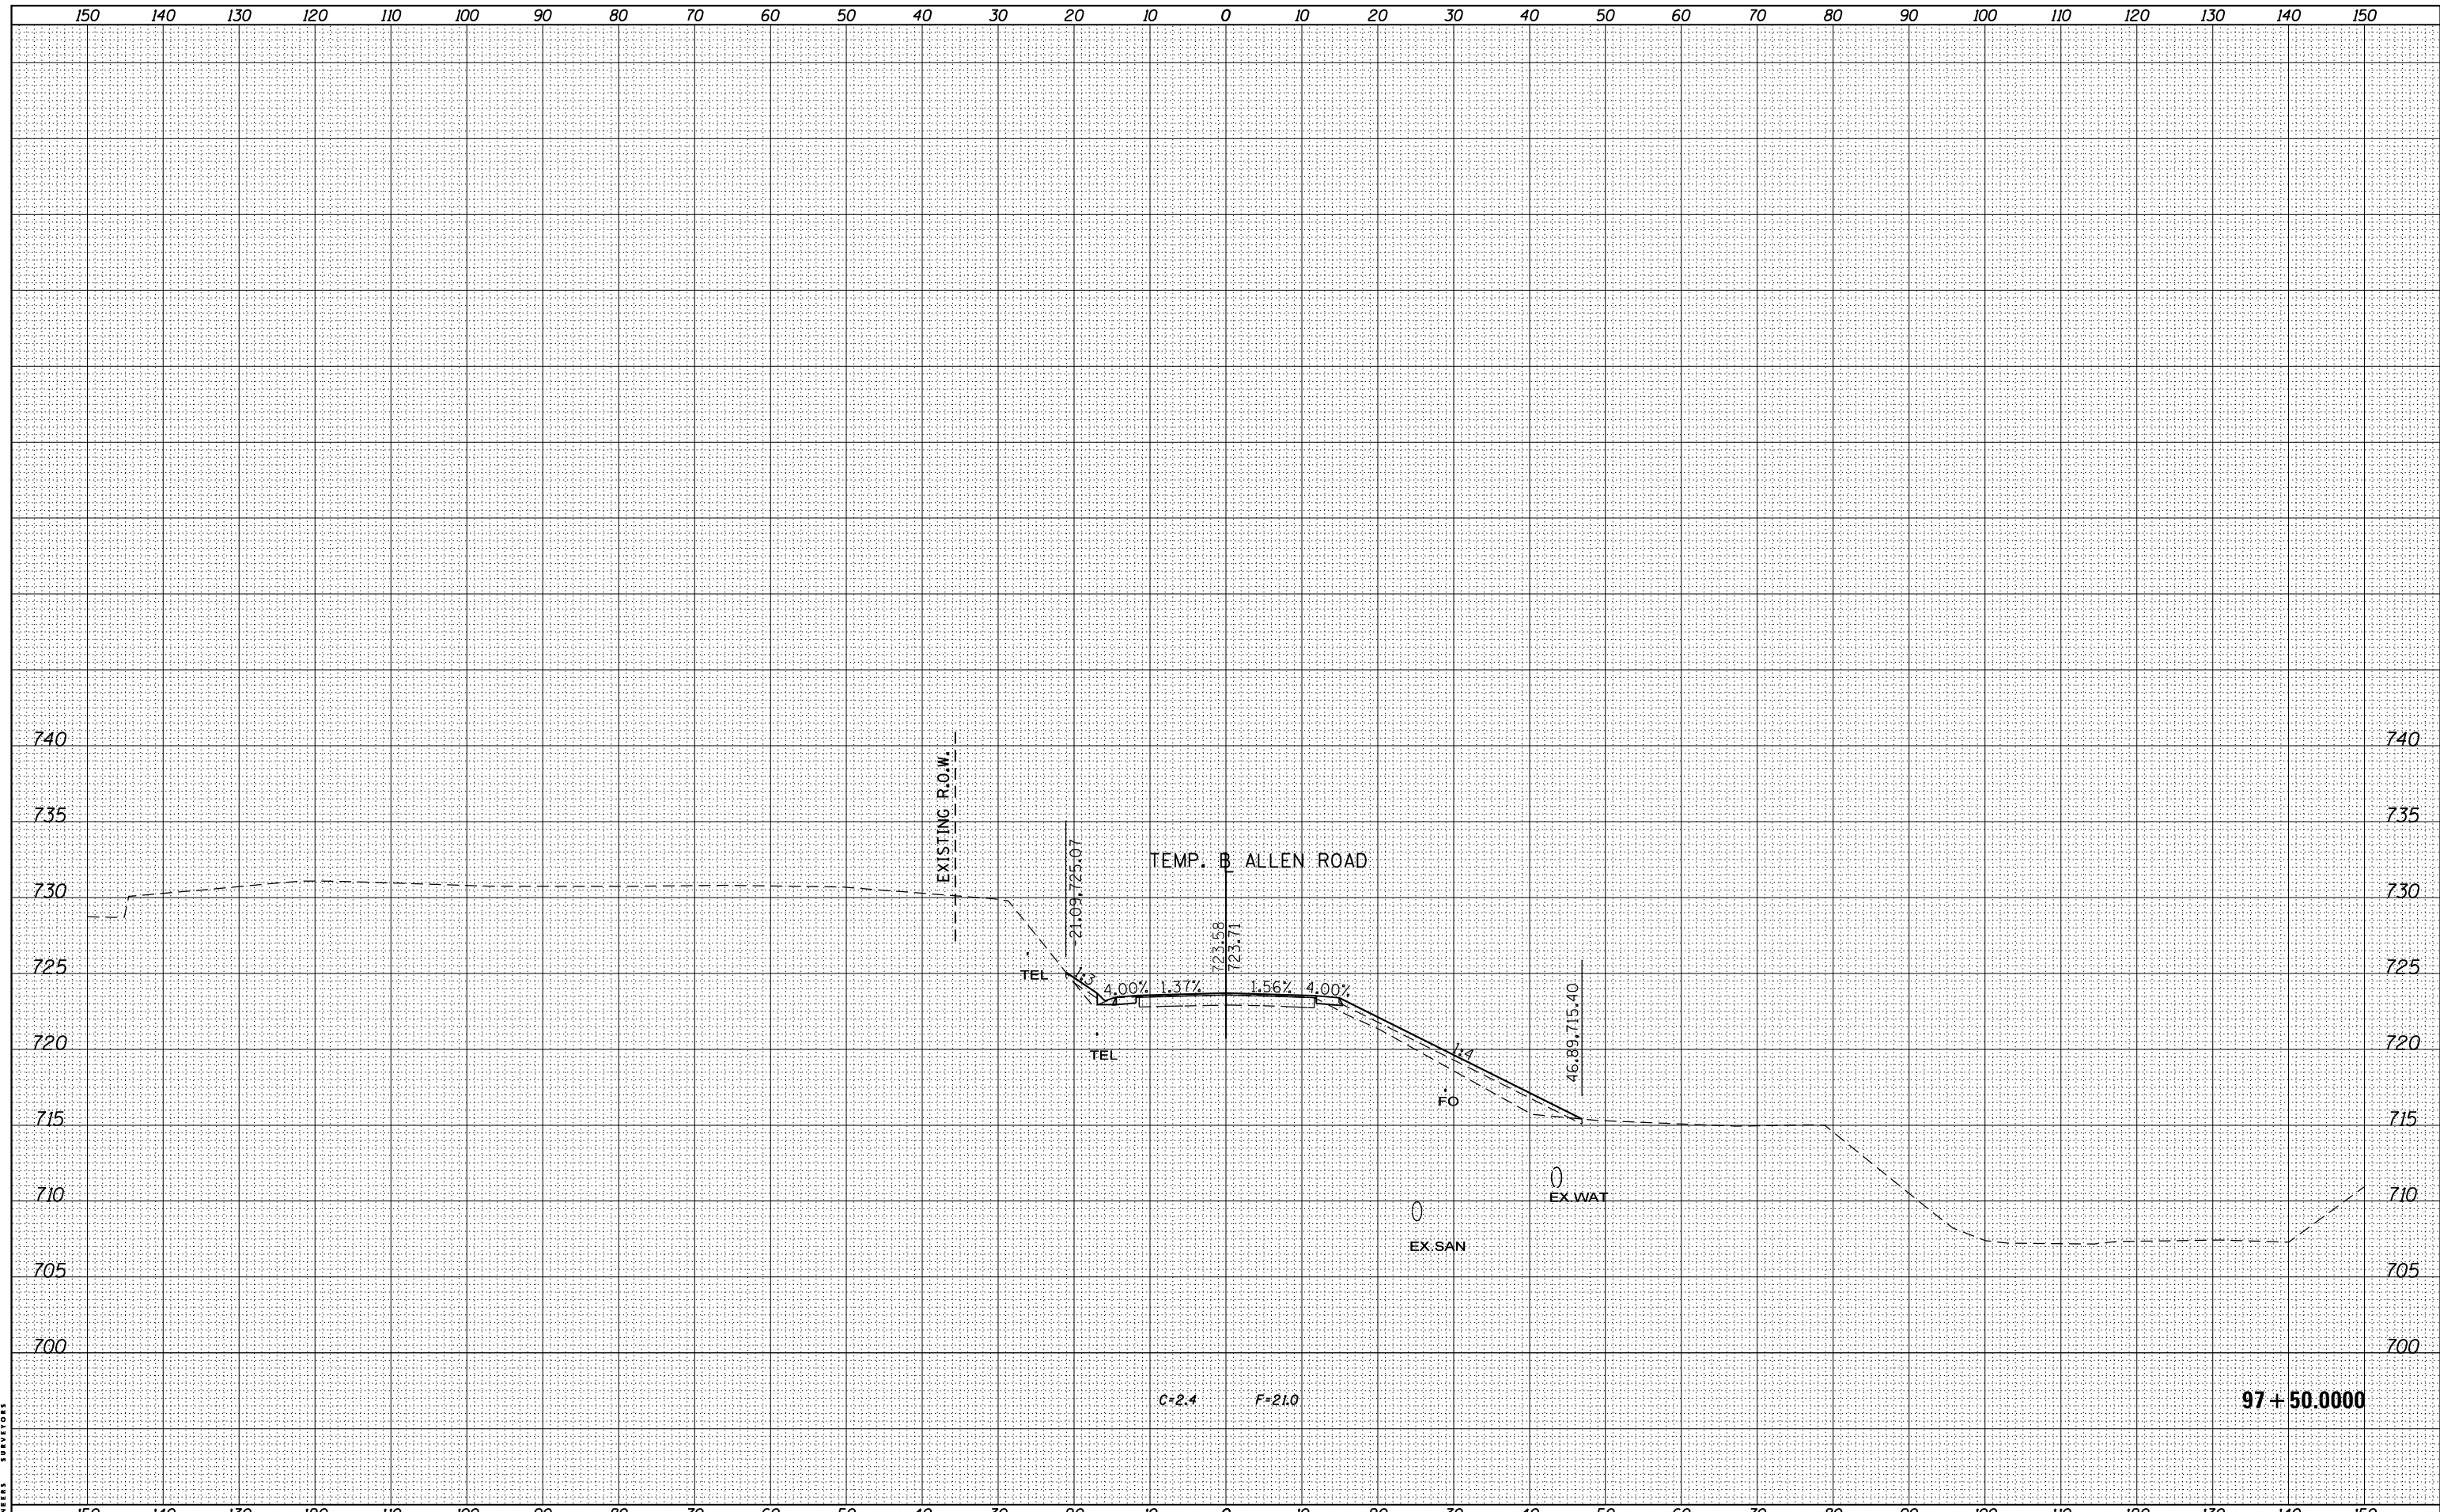

FILE NAME -	USER NAME = boswanson
S:\237\2013\23713009\00(AllenRdPhII)\CADD\CADD	Sheets\0466683-sht-xsc-Allen.dgn
PLOT SCALE = 20.0000" / in.	CHECKED -
PLOT DATE = 1/28/2014	DATE -

DESIGNED -	REVISED -
DRAWN -	REVISED -
CHECKED -	REVISED -
DATE -	REVISED -

**STATE OF ILLINOIS**  
**DEPARTMENT OF TRANSPORTATION**

C-2.4      F-21.0

**ALLEN ROAD IMPROVEMENTS**  
**ALLEN ROAD CROSS SECTIONS**

SCALE:      SHEET      OF      SHEETS      STA. 97+50.0000 TO STA. 97+50.0000

F.A.U. RTE.	SECTION	COUNTY	TOTAL SHEETS	SHEET NO.
6584	105: (72-7HB)BY	PEORIA	487	466
6585			CONTRACT NO. 68683	

ILLINOIS FED. AID PROJECT