
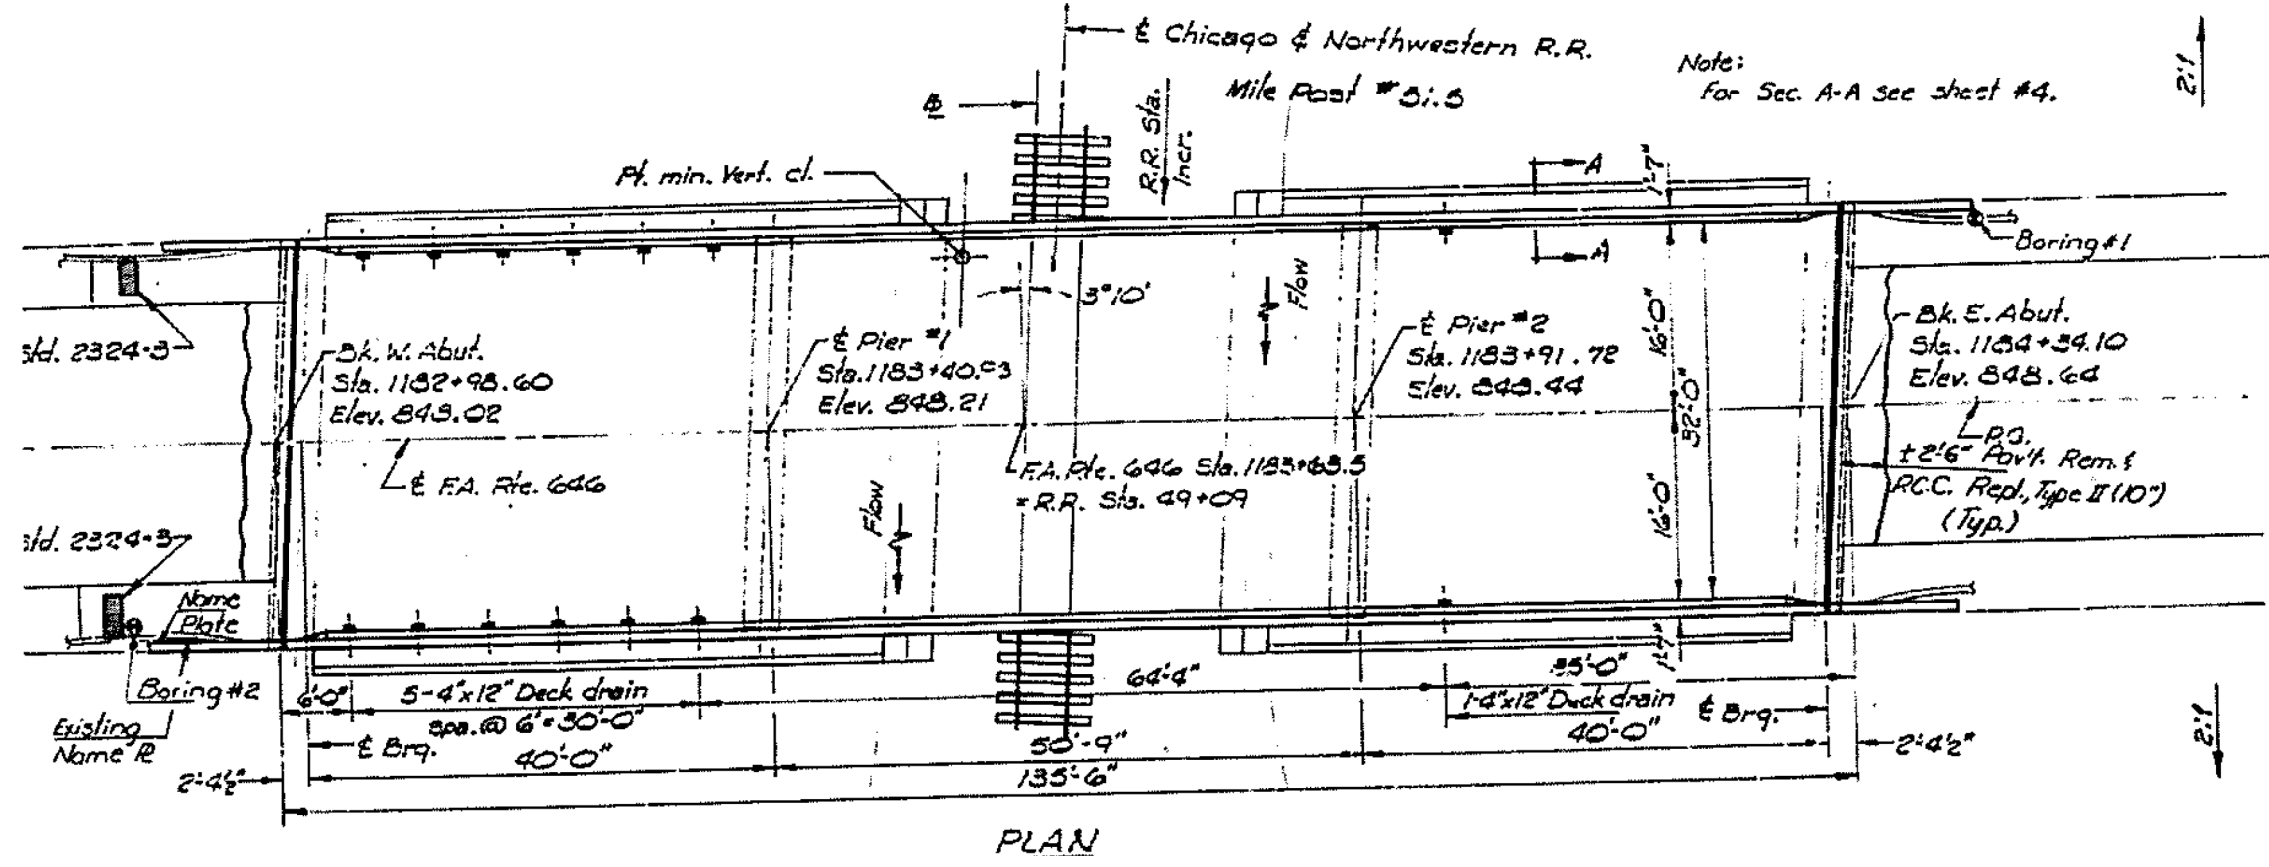


LOC.7 S.N. 062-0038

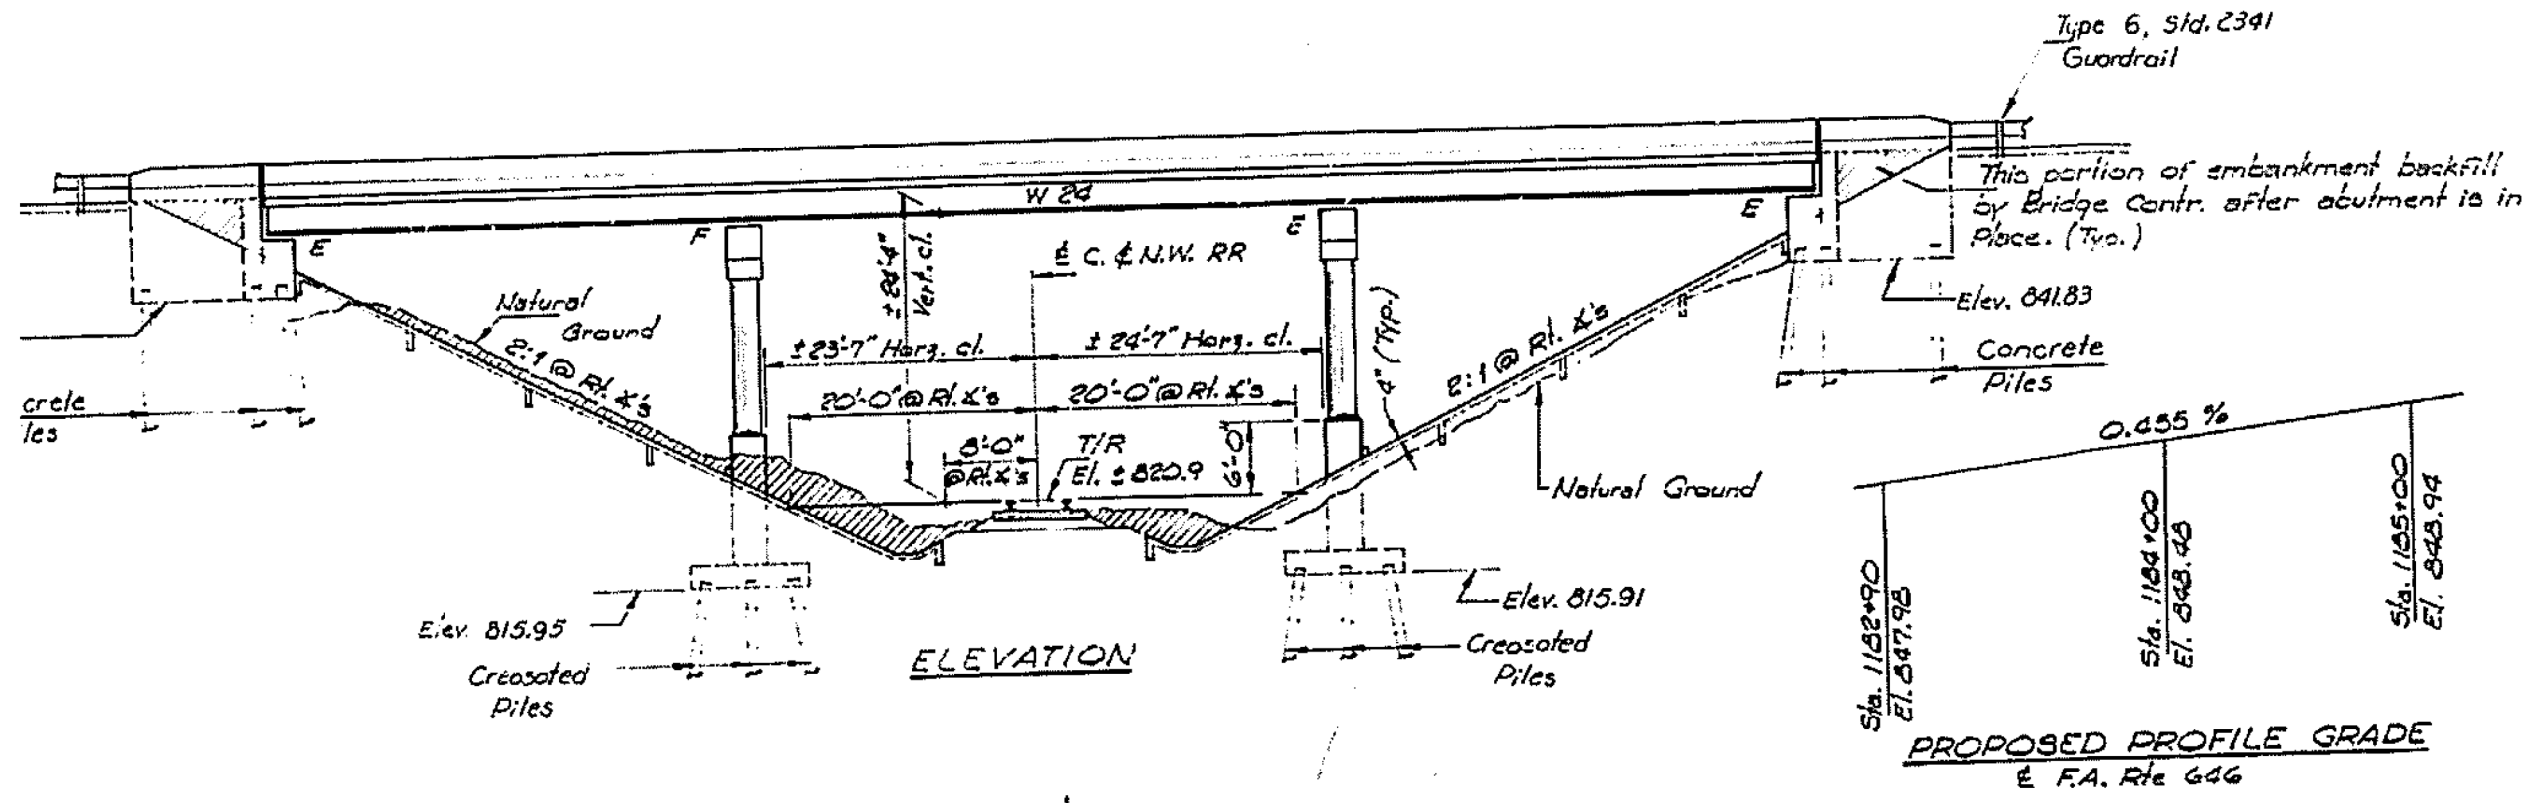

FILE NAME =	USER NAME =	DESIGNED -	REVISED -
ct:\users\aubreygs\desktop\68b49\68b49	2014 Metalizing.dgn	DRAWN -	REVISED -
Default	PLOT SCALE = 100.0000' / in.	CHECKED -	REVISED -
	PLOT DATE = 2/14/2014	DATE -	REVISED -

**STATE OF ILLINOIS
DEPARTMENT OF TRANSPORTATION**

**LOCATION 7 ELEVATION VIEW
INFORMATION ONLY**

F.A. RTE.	SECTION	COUNTY	TOTAL SHEETS	SHEET NO.
VAR D4 Bridge Metalizing 2014		Various	23	19
			CONTRACT NO. 68B49	

SCALE: SHEET OF SHEETS STA. TO STA.

ILLINOIS FED. AID PROJECT