


**RUMBLE STRIP DETAIL ALONG I-39 (TYP)**

(NTS)

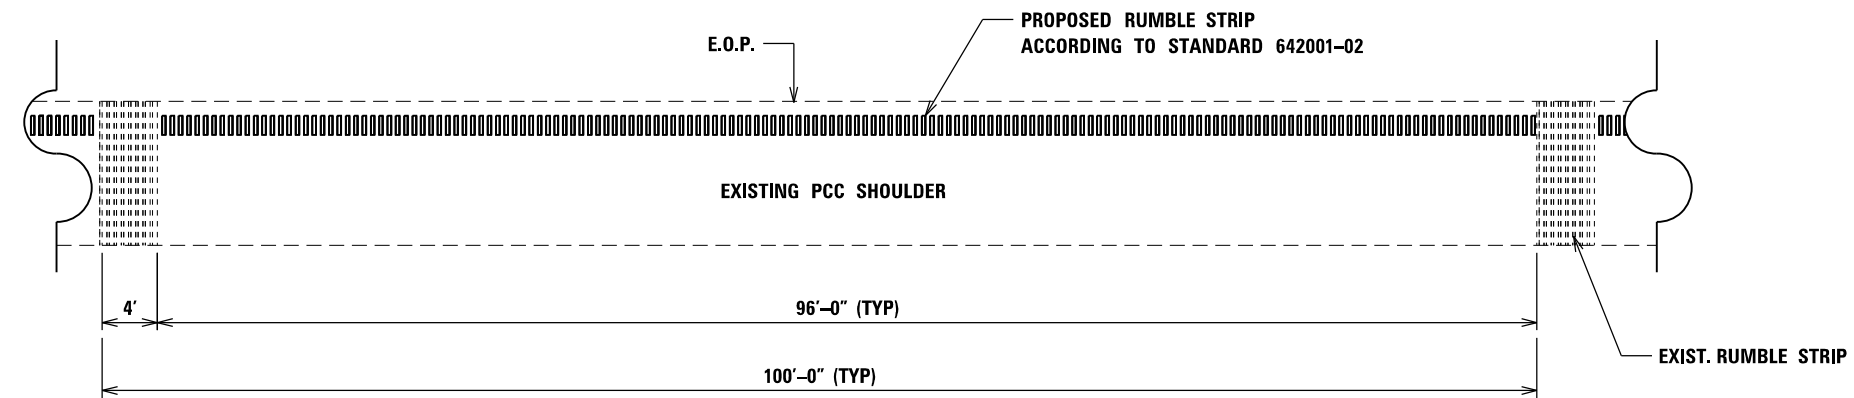

**RUMBLE STRIP SPACING (TYP.)**

(NTS)

FILE NAME =	USER NAME = jonesros	DESIGNED -	REVISED -
S:\GEN\DRAW\STD&PLNS\SQUAD13\Leo Projects\I-39 & US 24 Kingston Mine\Plansheets.dwg		DRAWN -	REVISED -
Default	PLOT SCALE = 80.0011' / in.	CHECKED -	REVISED -
	PLOT DATE = 2/6/2014	DATE -	REVISED -

STATE OF ILLINOIS  
DEPARTMENT OF TRANSPORTATION

RUMBLE STRIP DETAIL				
SCALE:	SHEET	OF	SHEETS	STA. TO STA.

F.A.I F.A.P 39,317	SECTION .	COUNTY	TOTAL SHEETS 15	SHEET NO. 12
CONTRACT NO. 68B68				
ILLINOIS FED. AID PROJECT				

• 102(1-3) I-5, 41-4; 62(2,3) I-3