


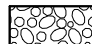

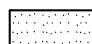
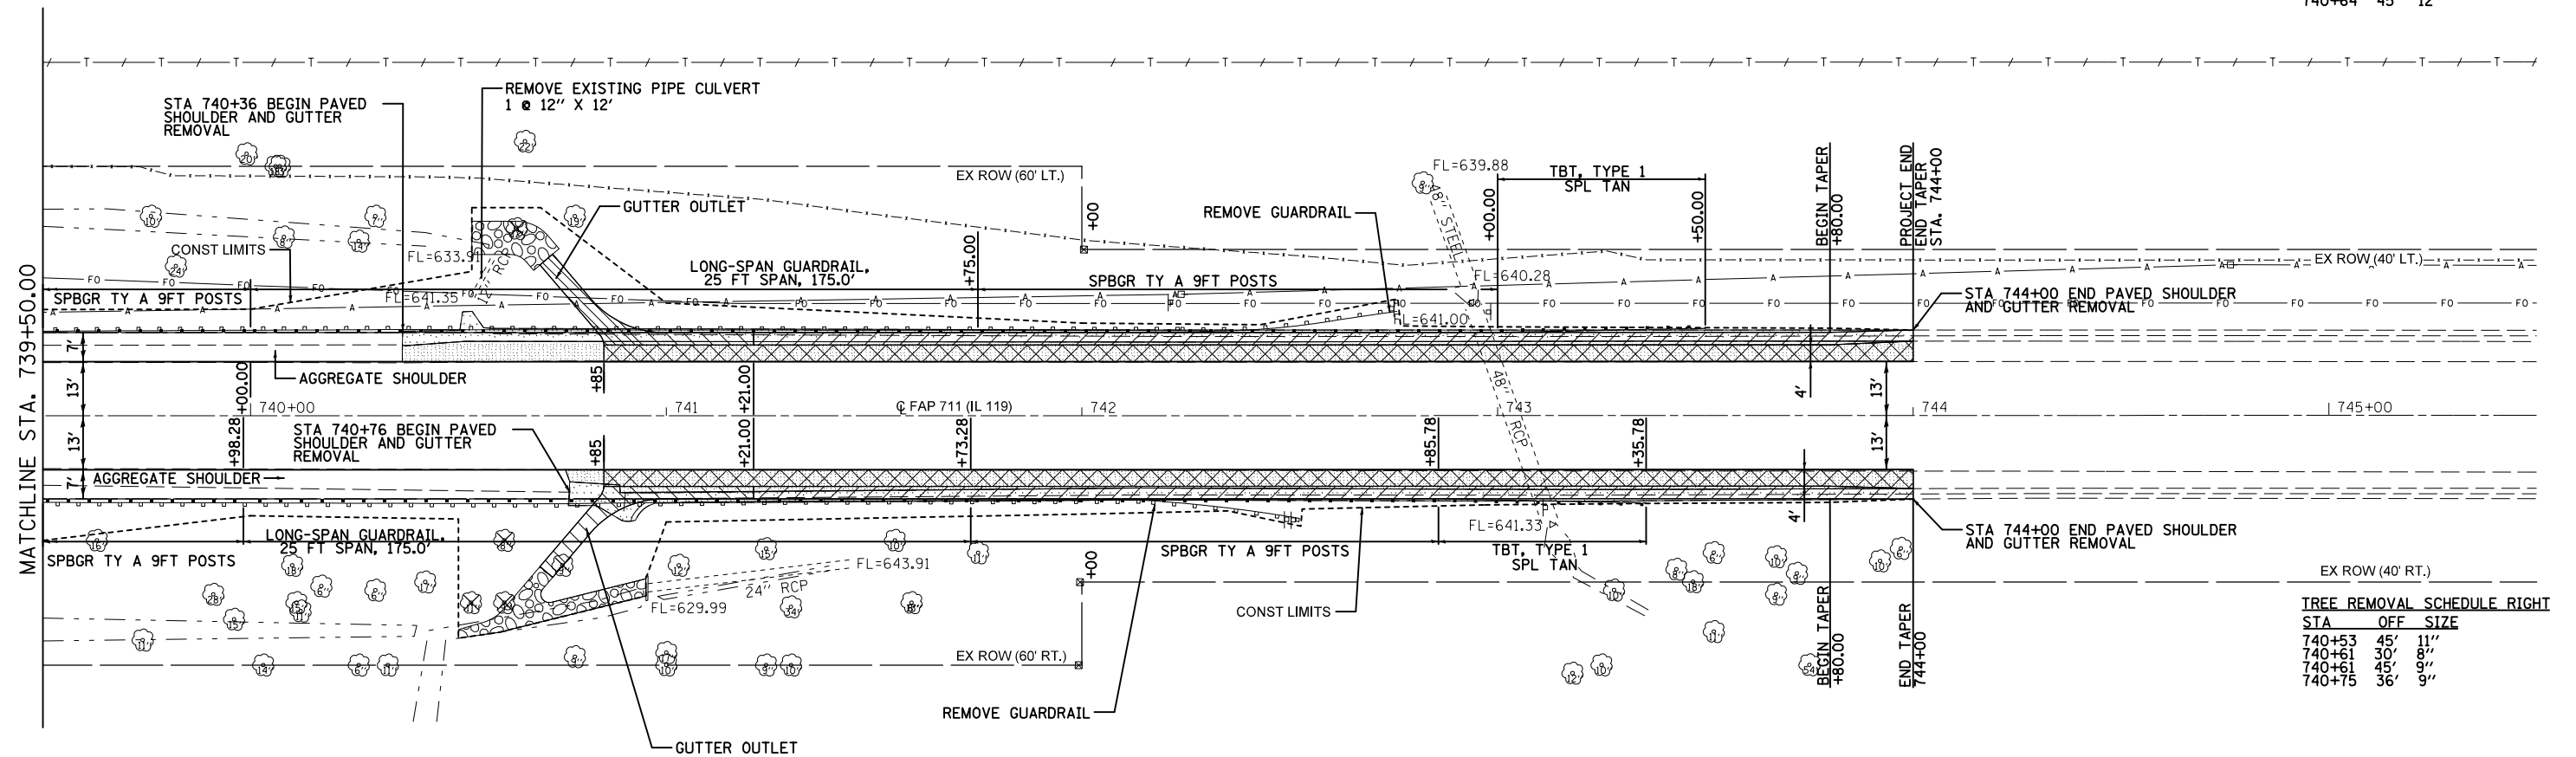


SEC. 5, T 21 N, R 11 W, 2ND PM

-  BASE COURSE (OPTION)
-  CONCRETE GUTTER, TYPE A
-  CLASS SI CONCRETE (OUTLET)
-  STONE RIPRAP, CLASS A4, 16" W/ 6" BEDDING STONE AND FILTER FABRIC
-  PAVED SHOULDER REMOVAL
-  PAVED GUTTER REMOVAL

TREE REMOVAL SCHEDULE LEFT

STA	OFF	SIZE
740+64	45'	12"



TREE REMOVAL SCHEDULE RIGHT

STA	OFF	SIZE
740+53	45'	11"
740+61	30'	8"
740+61	45'	9"
740+75	36'	9"

SEC. 8, T 21 N, R 11 W, 2ND PM



EFK Moen, LLC
Civil Engineering Design

FILE NAME =	USER NAME = hoganbj	DESIGNED - JD	REVISED - BJH 01/24/2014
#FILE#		DRAWN - JD/MK	REVISED -
	PLOT SCALE = 48.0000' / in.	CHECKED - SD	REVISED -
	PLOT DATE = 1/24/2014	DATE - 10/18/13	REVISED -

STATE OF ILLINOIS
DEPARTMENT OF TRANSPORTATION

DESIGN PLAN SHEET

SCALE: 1" = 20' SHEET NO. 5 OF 5 SHEETS STA. 739+50.00 TO STA. 745+50.00

F.A.P. RTE.	SECTION	COUNTY	TOTAL SHEETS	SHEET NO.
711	116BR-1	VERMILION	84	23
				CONTRACT NO. 70614
ILLINOIS FED. AID PROJECT				