




BILL OF MATERIALS

I-57 & I-74


ITEM	UNIT	QUANTITY
UNDERGROUND CONDUIT, PVC, 2" DIA.	FOOT	2673
HANDHOLE	EACH	2
ELECTRIC CABLE IN CONDUIT, SIGNAL NO. 12 3C	FOOT	2349
DRILL EXISTING HANDHOLE	EACH	1
CLOSED CIRCUIT TELEVISION CABINET	EACH	1
WIRELESS ETHERNET RADIO	EACH	1
ETHERNET SWITCH	EACH	1
TRANSFORMER 480-208/120V, 15KVA	EACH	1
CLOSED CIRCUIT TELEVISION CAMERA	EACH	1

PTZ CAMERA INSTALLATION

I-57
&
I-74

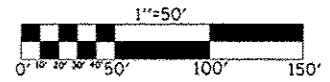

CAMERA & CONDUIT /CABLE LAYOUT

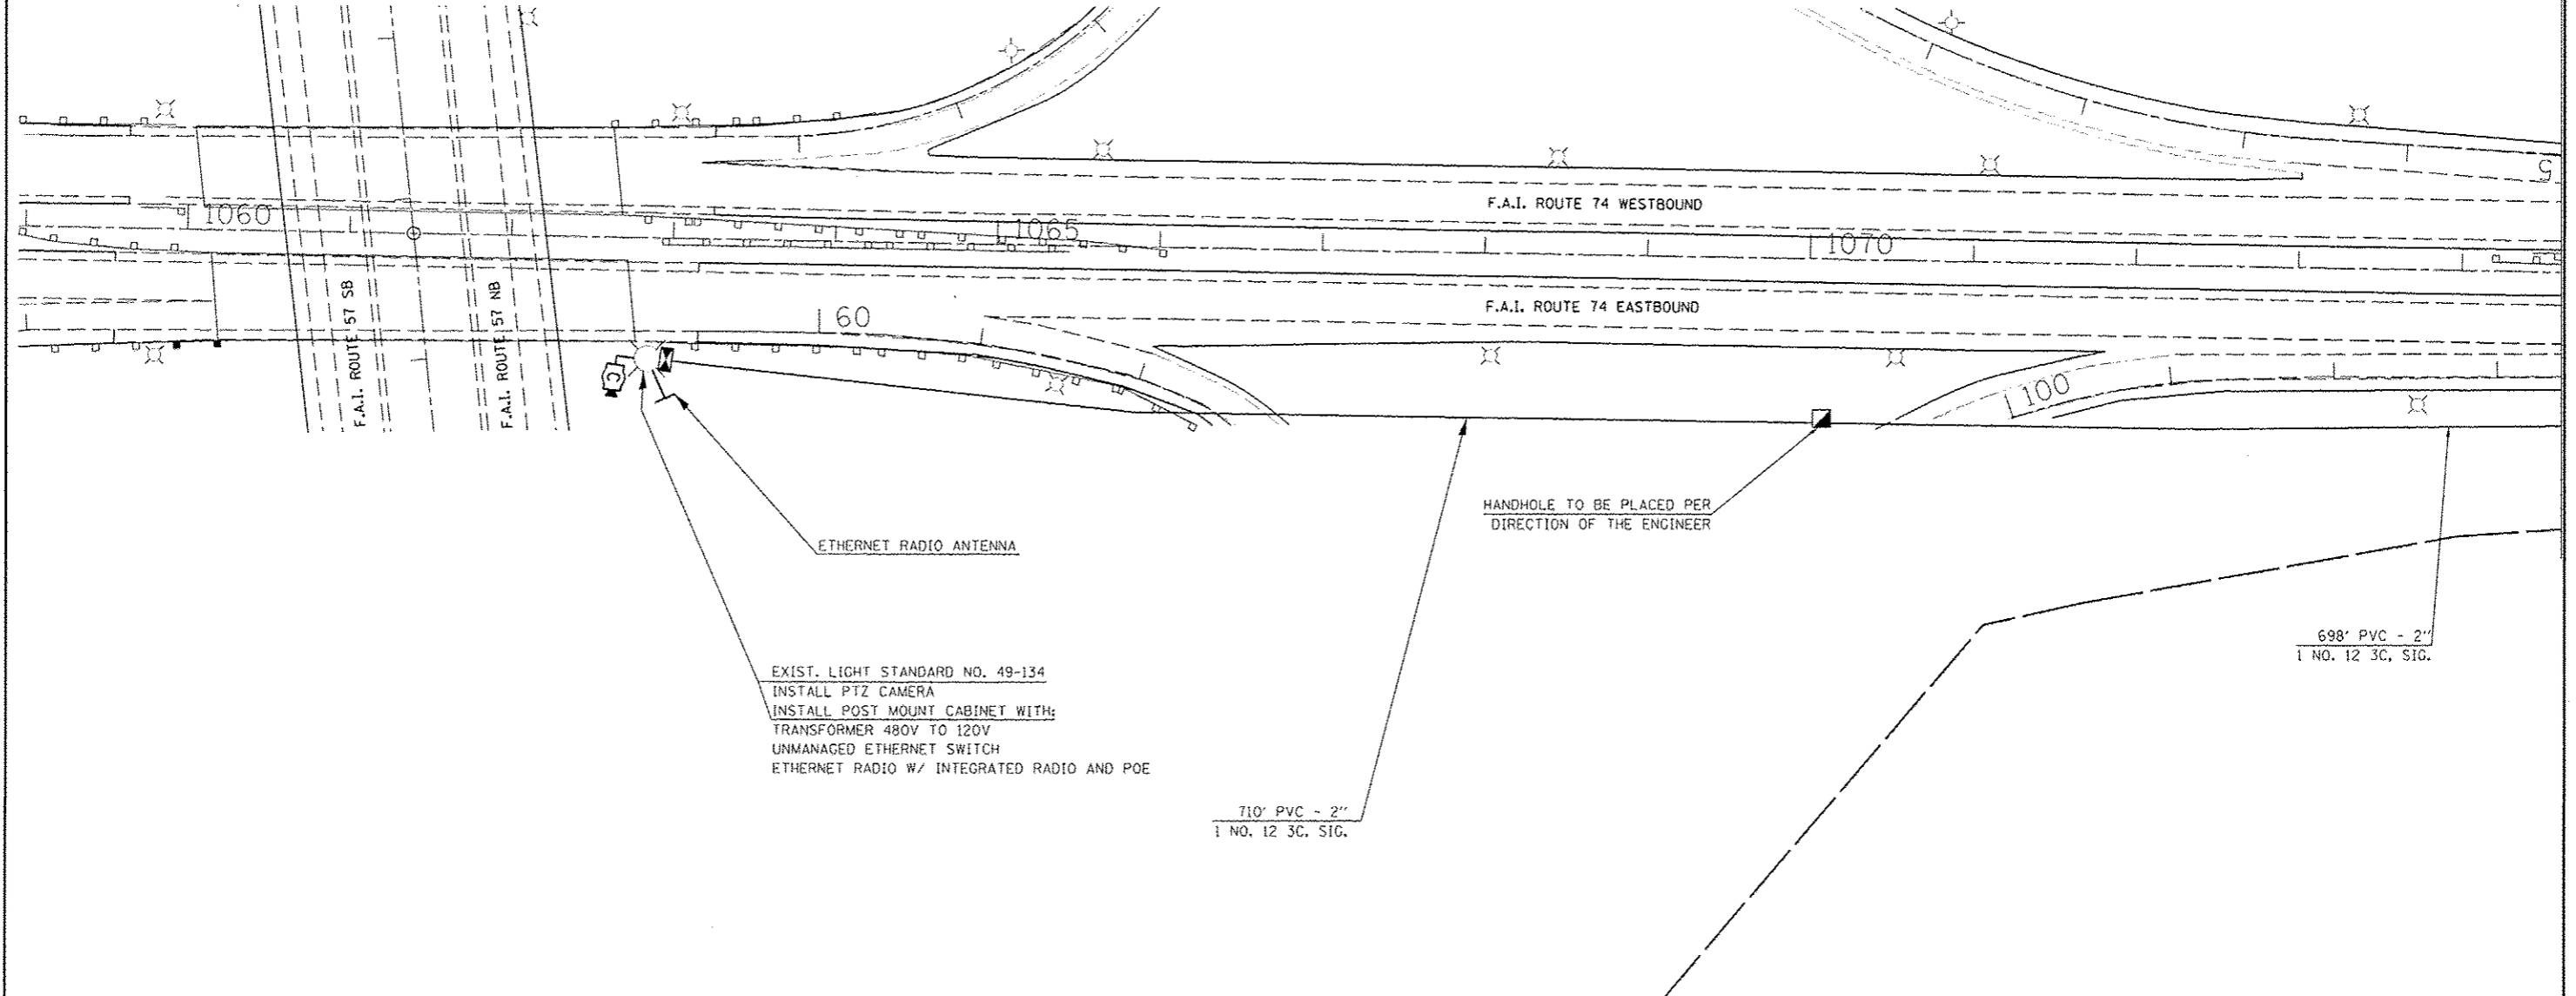

FILE NAME: c:\pwork\pvidot\biggsrd\0348463\PTZ	USER NAME: biggsrd	DESIGNED: -	REVISED: -	STATE OF ILLINOIS DEPARTMENT OF TRANSPORTATION	F.A.P. RTE.:	SECTION:	COUNTY:	TOTAL SHEETS:	SHEET NO.:
MODELNAME:	camera_plans.dgn	DRAWN: -	REVISED: -		VAR.:	FY2014 ITS-1	CHAMPAIGN	74	53
PLOT SCALE: 3/4" = 1' - 0"	PLOT DATE: 4/5/2014	CHECKED: -	REVISED: -		SCALE:	SHEET OF SHEETS		STA. TO STA.	CONTRACT NO. 70A26
		DATE: -	REVISED: -		ILLINOIS FED. AID PROJECT				

REV. 4-10-14