



# PTZ CAMERA INSTALLATION & FIBER OPTIC CONNECTION

I-57  
&  
I-72

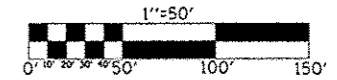

CAMERA & CONDUIT /CABLE LAYOUT

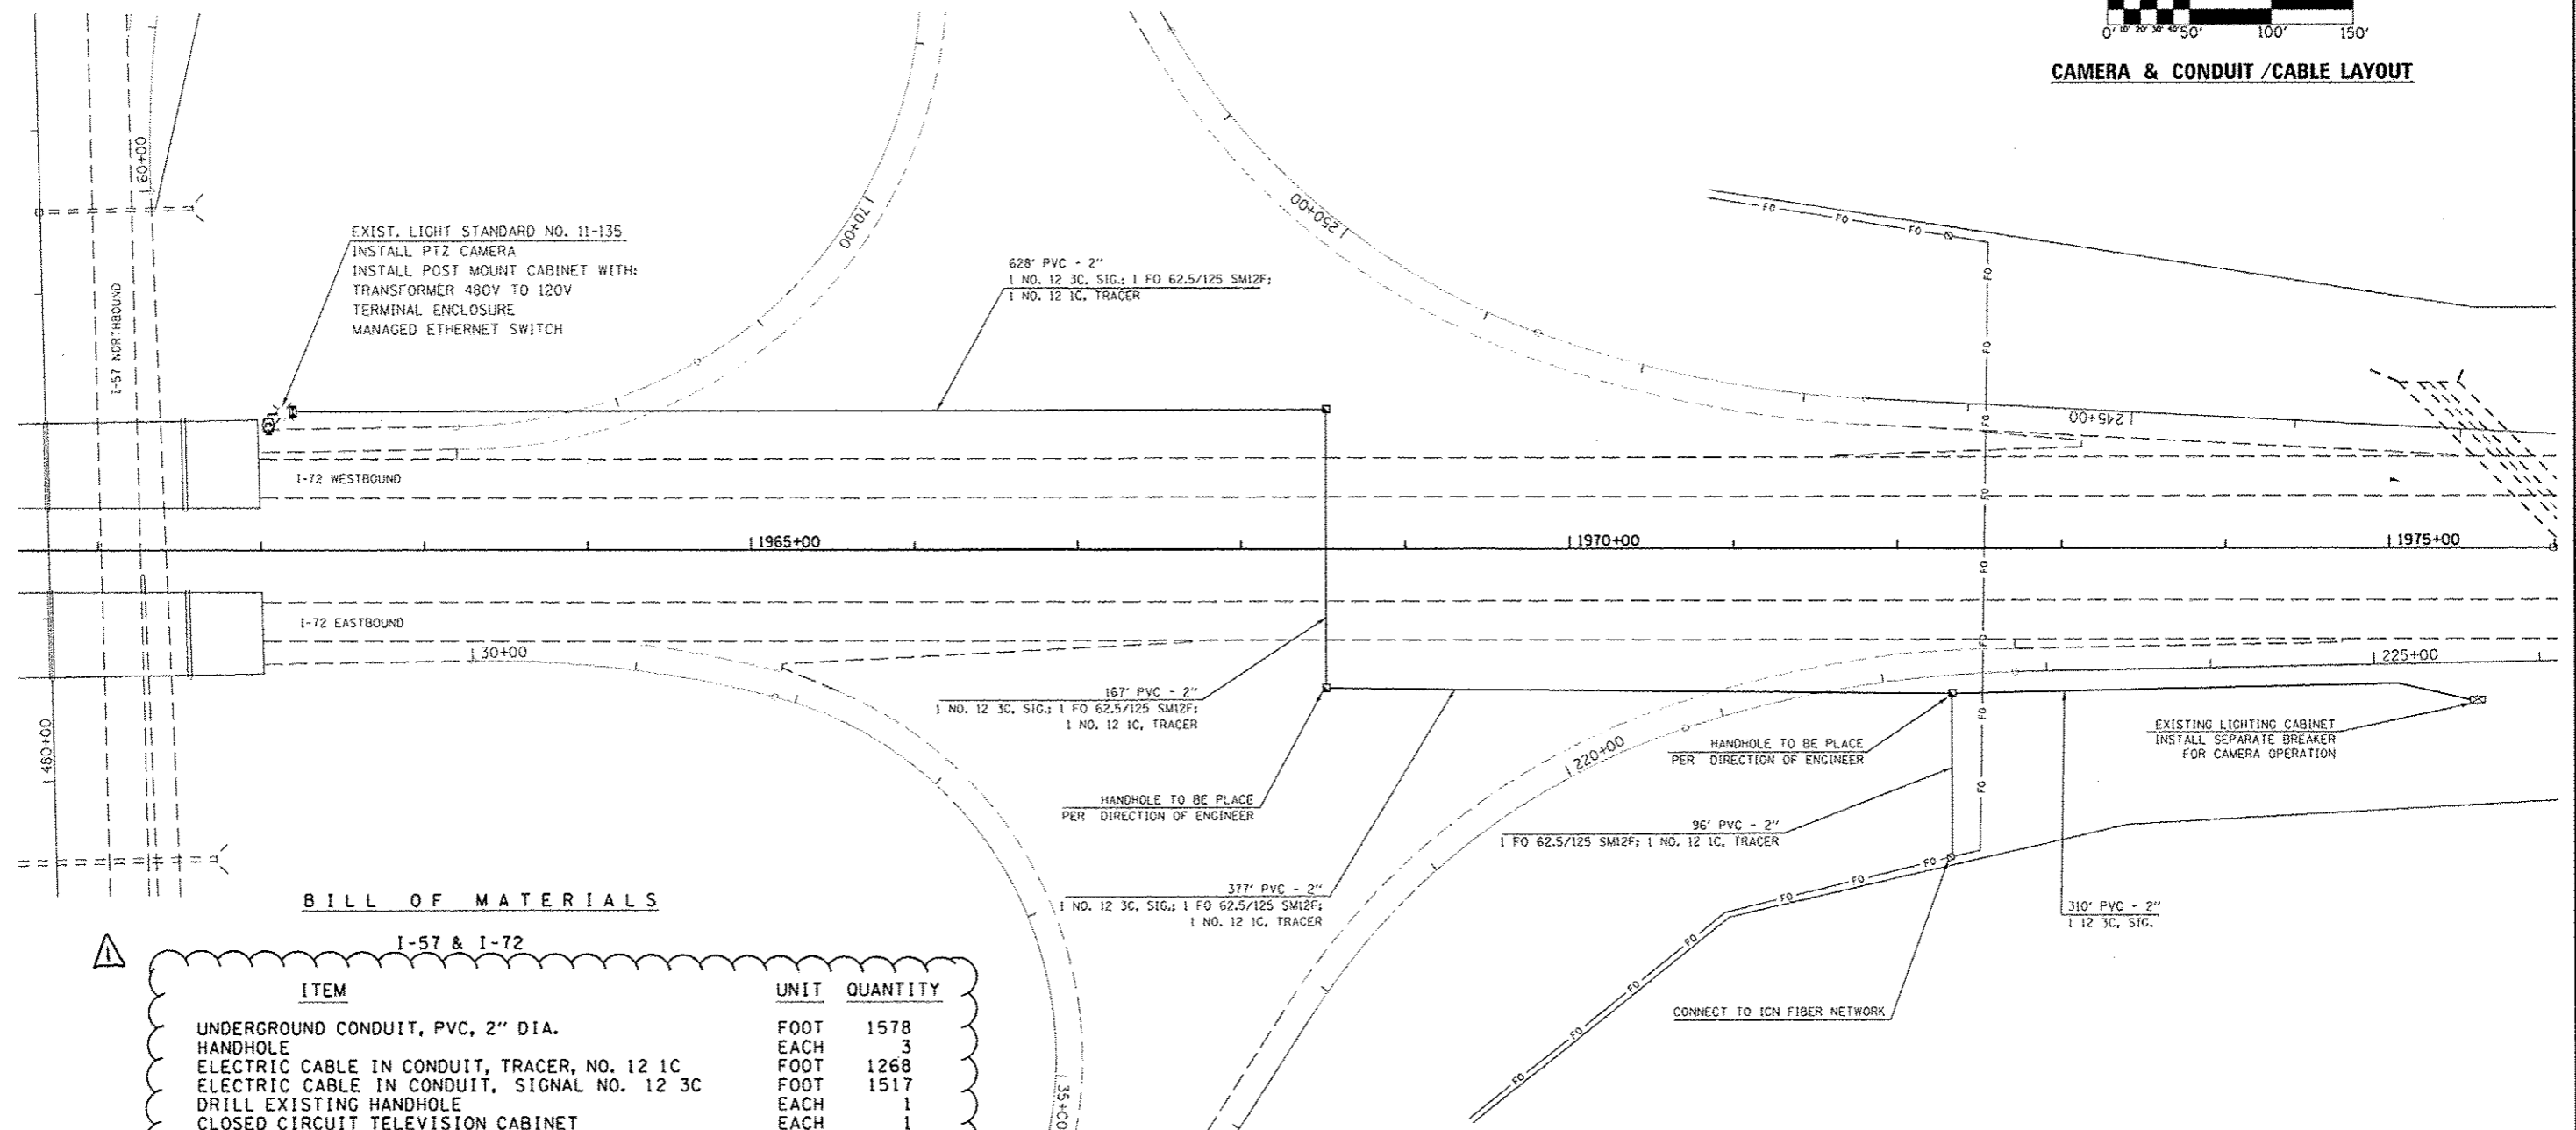

## BILL OF MATERIALS

I-57 & I-72

ITEM	UNIT	QUANTITY
UNDERGROUND CONDUIT, PVC, 2" DIA.	FOOT	1578
HANDHOLE	EACH	3
ELECTRIC CABLE IN CONDUIT, TRACER, NO. 12 1C	FOOT	1268
ELECTRIC CABLE IN CONDUIT, SIGNAL NO. 12 3C	FOOT	1517
DRILL EXISTING HANDHOLE	EACH	1
CLOSED CIRCUIT TELEVISION CABINET	EACH	1
ETHERNET SWITCH	EACH	1
TRANSFORMER 480-208/120V, 15KVA	EACH	1
CLOSED CIRCUIT TELEVISION CAMERA	EACH	1
FIBER OPTIC CABLE 12 FIBERS, SINGLE MODE	FOOT	1303

FILE NAME =	USER NAME = biggsd	DESIGNED -	REVISED -	<b>STATE OF ILLINOIS DEPARTMENT OF TRANSPORTATION</b>	F.A.P. RTE.	SECTION	COUNTY	TOTAL SHEETS	SHEET NO.
c:\pwwork\pwwork\biggsd\10348463\PTZ	camara plans.dgn	DRAWN -	REVISED -		VAR.	FY2014 ITS-1	CHAMPAIGN	74	55
MODEL NAME =	PLOT SCALE = 3/4" = 1' / m	CHECKED -	REVISED -		SCALE:				
	PLOT DATE = 4/5/2014	DATE -	REVISED -		SHEET OF SHEETS	STA.	TO STA.	[ILLINOIS] FED. AID PROJECT	

REV. 4-10-14