


PTZ CAMERA INSTALLATION & FIBER OPTIC CONNECTION

MATTIS AVE. & BRADLEY AVE.

(NOT TO SCALE)

CAMERA & CONDUIT /CABLE LAYOUT

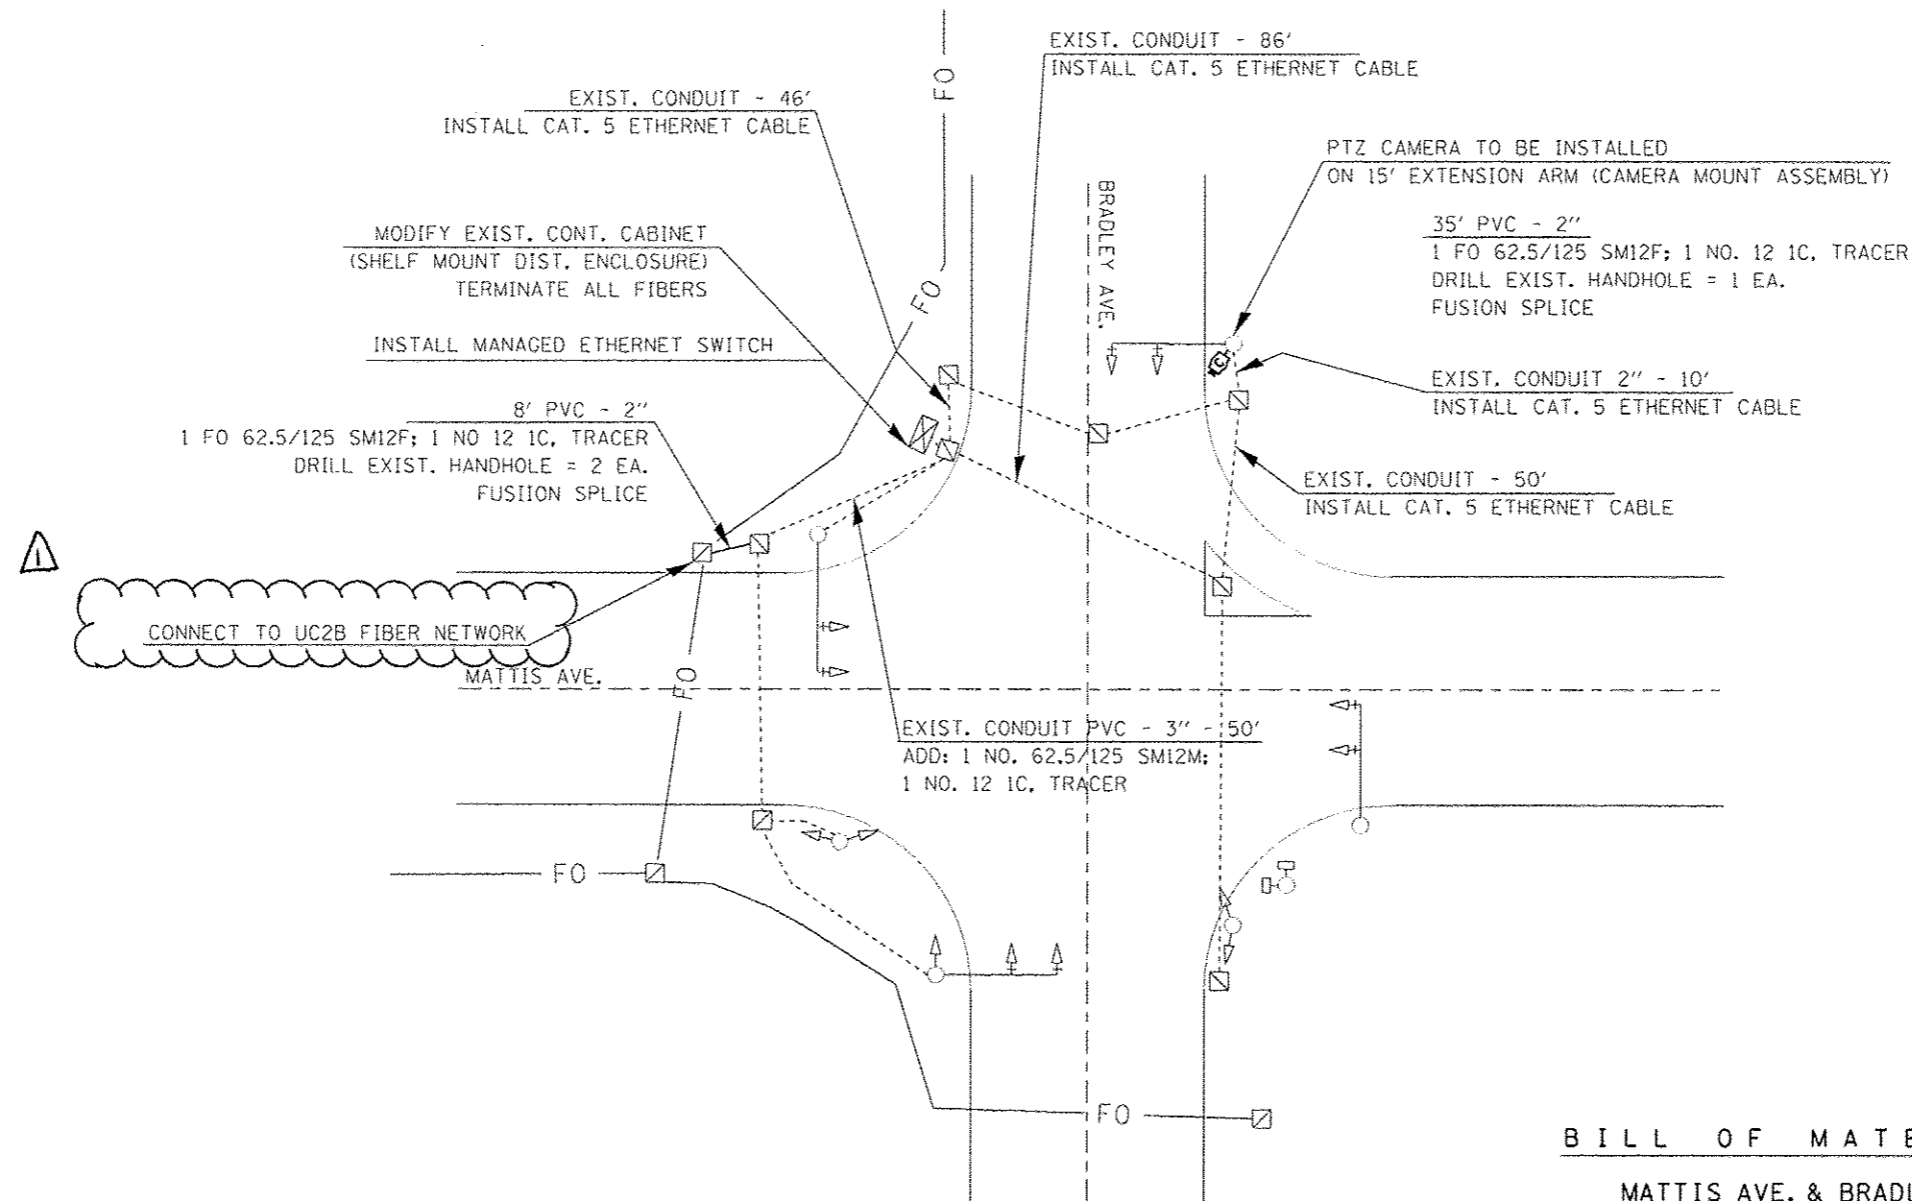

BILL OF MATERIALS

MATTIS AVE. & BRADLEY AVE.

ITEM	UNIT	QUANTITY
FIBER OPTIC CABLE 12 FIBERS, SINGLE MODE	FOOT	88
CAMERA MOUNTING ASSEMBLY	EACH	1
UNDERGROUND CONDUIT, PVC, 2" DIA.	FOOT	8
ELECTRIC CABLE IN CONDUIT, TRACER, NO. 12 IC	FOOT	58
DRILL EXISTING HANDHOLE	EACH	2
MODIFY EXISTING CONTROLLER CABINET	EACH	1
ETHERNET SWITCH	EACH	1
CLOSED CIRCUIT TELEVISION CAMERA	EACH	1

FO ———— EXIST. UC2B FIBER OPTIC CABLE IN CONDUIT

FILE NAME =	USER NAME = biggard	DESIGNED -	REVISED -	STATE OF ILLINOIS DEPARTMENT OF TRANSPORTATION	F.A.P. RTE.	SECTION	COUNTY	TOTAL SHEETS	SHEET NO.
c:\pvc\work\pvc\biggard\0348463\PTZ	camera_plans.dgn	DRAWN -	REVISED -		VAR.	FY2014 ITS-1	CHAMPAIGN	74	58
MODELNAME#	PLOT SCALE = 1/8" = 1' / m	CHECKED -	REVISED -		SCALE:			CONTRACT NO. 70A26	
	PLOT DATE = 4/5/2014	DATE -	REVISED -		SHEET OF SHEETS	STA. TO STA.		ILLINOIS FED. AID PROJECT	

REV. 4-10-14