


PTZ CAMERA INSTALLATION

**PROSPECT AVE.
&
BRADLEY AVE.**

(NOT TO SCALE)

CAMERA & CONDUIT /CABLE LAYOUT

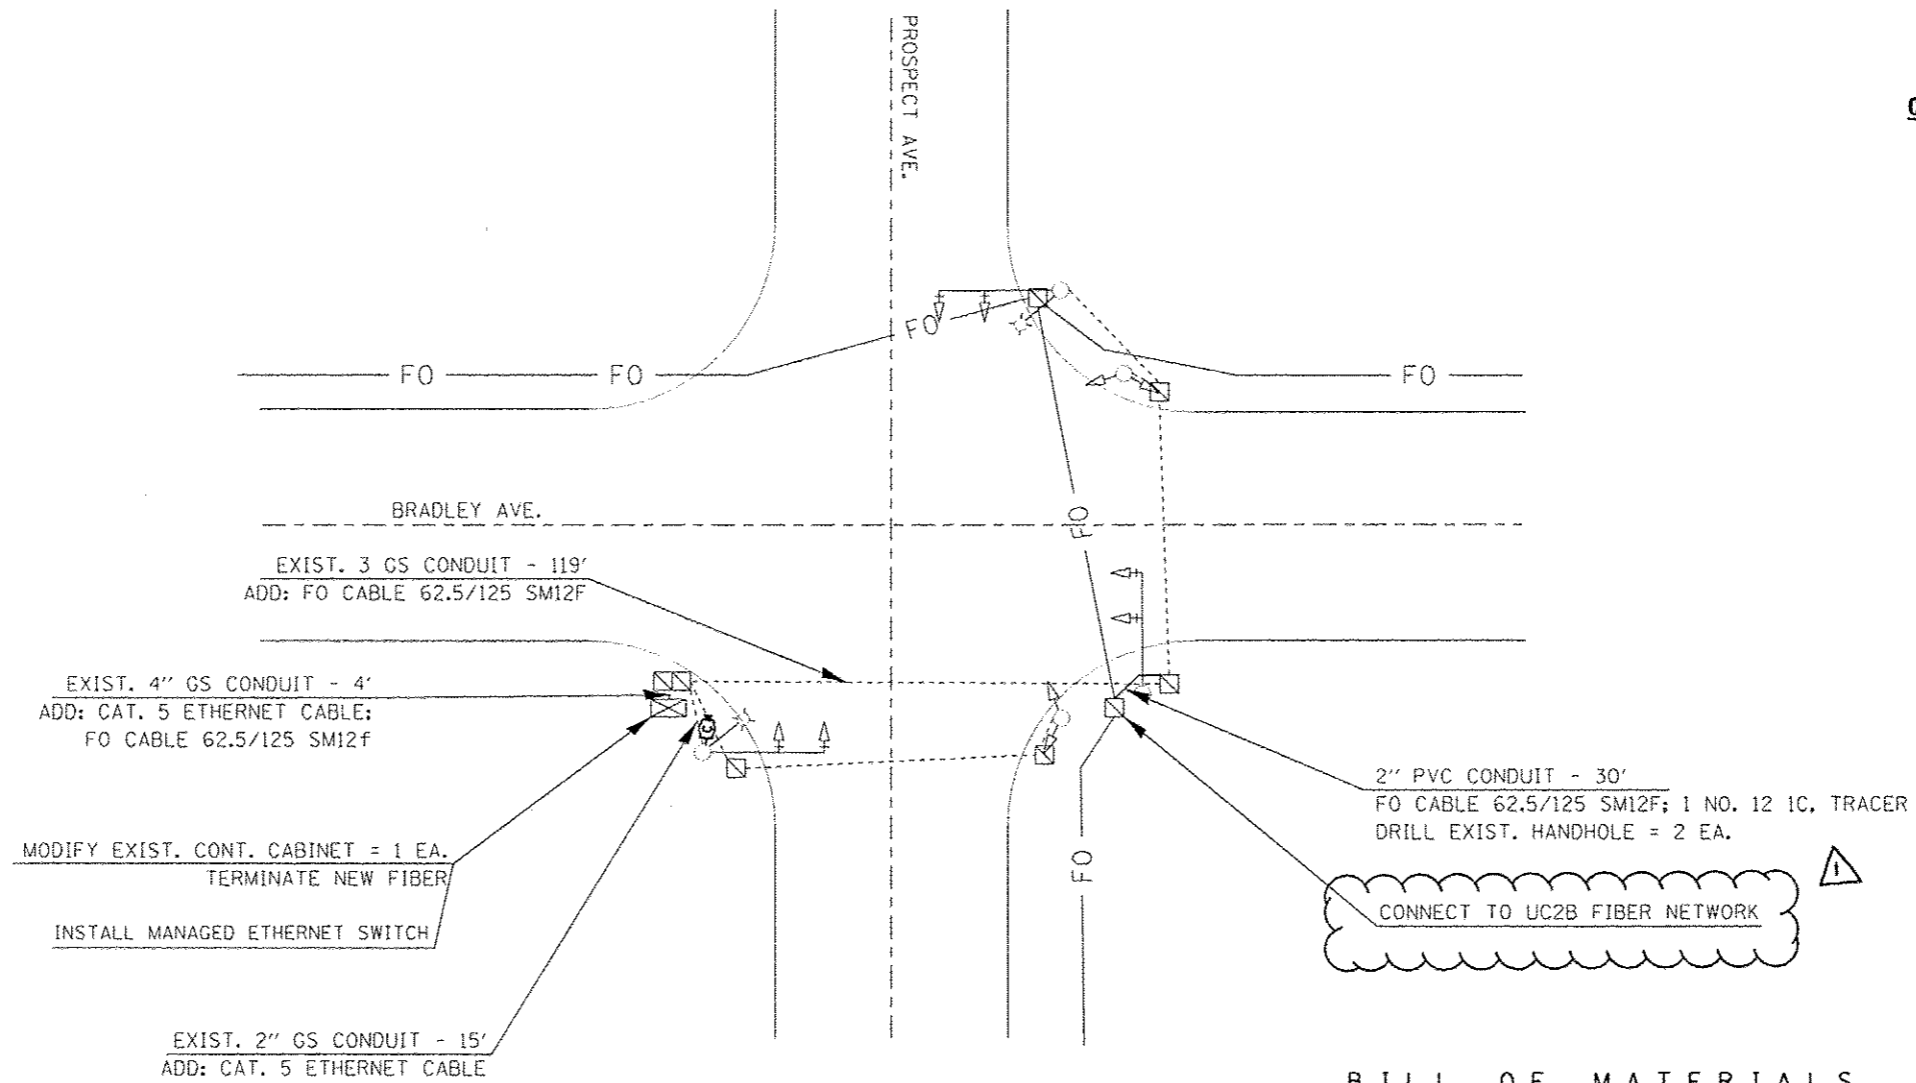

BILL OF MATERIALS

PROSPECT AVE. & BRADLEY AVE.

ITEM	UNIT	QUANTITY
UNDERGROUND CONDUIT, PVC, 2" DIA.	FOOT	30
ELECTRIC CABLE IN CONDUIT, TRACER, NO. 12 1C	FOOT	149
DRILL EXISTING HANDHOLE	EACH	2
MODIFY EXISTING CONTROLLER CABINET	EACH	1
ETHERNET SWITCH	EACH	1
CLOSED CIRCUIT TELEVISION CAMERA	EACH	1
FIBER OPTIC CABLE 12 FIBERS, SINGLE MODE	FOOT	185

FO ———— EXIST. UC2B FIBER OPTIC
CABLE IN CONDUIT

FILE NAME *	USER NAME * biggard	DESIGNED -	REVISED -	STATE OF ILLINOIS DEPARTMENT OF TRANSPORTATION	SCALE:	SHEET	OF	SHEETS	STA.	TO STA.	F.A.P. RTE.	SECTION	COUNTY	TOTAL SHEETS	SHEET NO.
ct:\pwwork\pwwork\biggard\10348463\PTZ	camera plans.dgn	DRAWN -	REVISED -								VAR.	FY2014 ITS-1	CHAMPAIGN	74	62
MODELNAME	PLOT SCALE * 1/8" = 1' / 8"	CHECKED -	REVISED -								CONTRACT NO. 70A26				
	PLOT DATE * 4/5/2014	DATE -	REVISED -								ILLINOIS FED. AID PROJECT				

REV. 4-10-14