


# PTZ CAMERA INSTALLATION & FIBER OPTIC CONNECTION

U.S. 45 (DUNLAP AVE.)  
&  
CHURCH ST.

(NOT TO SCALE)

## CAMERA & CONDUIT /CABLE LAYOUT

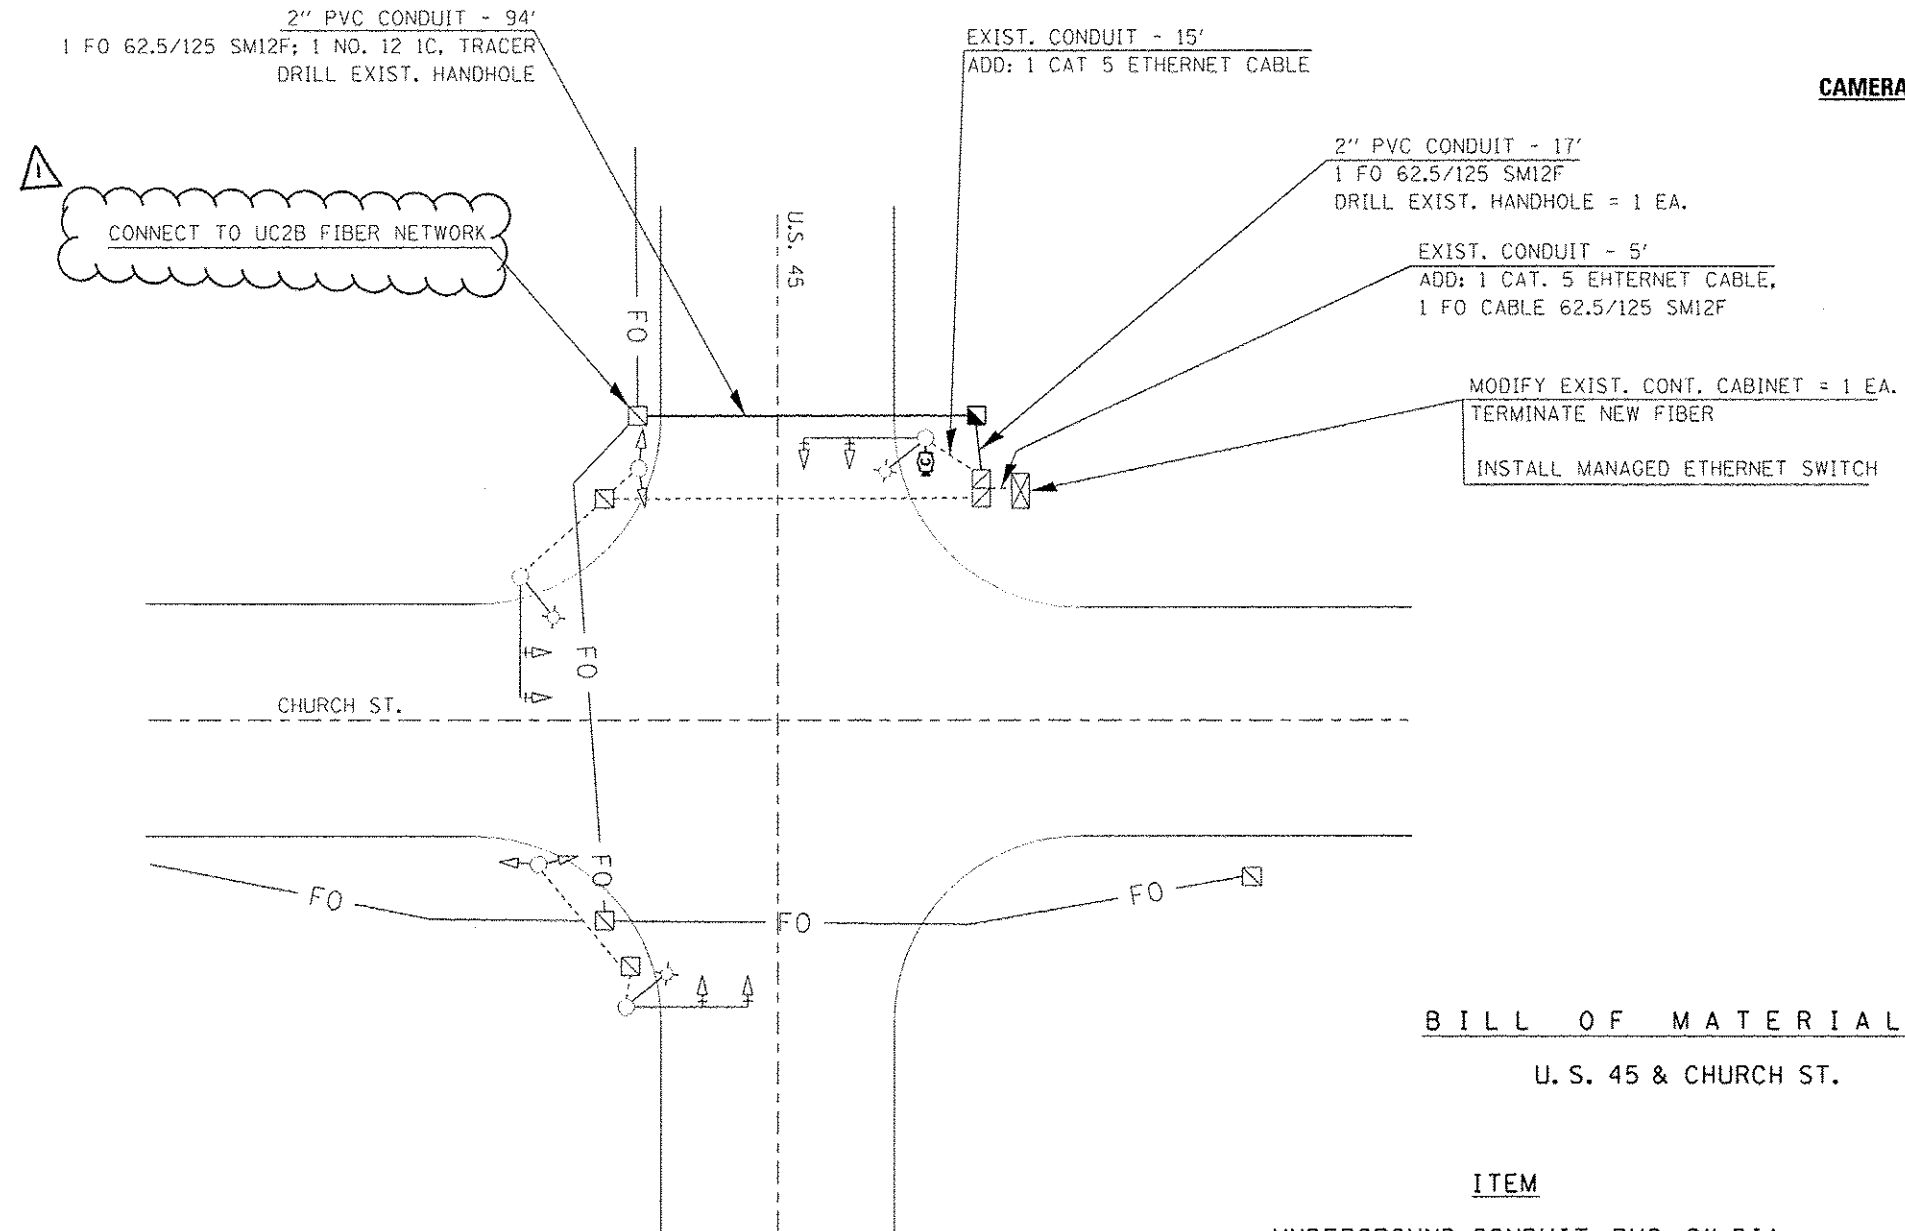

## BILL OF MATERIALS

U. S. 45 & CHURCH ST.

ITEM	UNIT	QUANTITY
UNDERGROUND CONDUIT, PVC, 2" DIA.	FOOT	111
HANDHOLE	EACH	1
ELECTRIC CABLE IN CONDUIT, TRACER, NO. 12 1C	FOOT	111
DRILL EXISTING HANDHOLE	EACH	2
MODIFY EXISTING CONTROLLER CABINET	EACH	1
ETHERNET SWITCH	EACH	1
CLOSED CIRCUIT TELEVISION CAMERA	EACH	1
FIBER OPTIC CABLE 12 FIBERS, SINGLE MODE	FOOT	151

FO ———— EXIST. UC2B FIBER OPTIC  
CABLE IN CONDUIT

FILE NAME =	USER NAME = biggard	DESIGNED -	REVISED -	<b>STATE OF ILLINOIS DEPARTMENT OF TRANSPORTATION</b>	F.A.P. RTE.	SECTION	COUNTY	TOTAL SHEETS	SHEET NO.
el:\pvt\work\pvidot\biggard\d0348463\PTZ	camera plans.dgn	DRAWN -	REVISED -		VAR.	FY2014 ITS-1	CHAMPAIGN	74	67
#MODELNAME*	PLOT SCALE = 1/8" = 1' / m	CHECKED -	REVISED -		SCALE:				CONTRACT NO. 70A26
	PLOT DATE = 4/5/2014	DATE -	REVISED -		SHEET	OF	SHEETS	STA.	TO STA.

REV. 4-10-14