


CONTROLLER CABINET MODIFICATIONS

**U.S. 45 (CUNNINGHAM AVE.)
PERKINS RD. TO ILLINI AIRPORT DR.**

(NOT TO SCALE)

BILL OF MATERIALS (PER LOCATION)

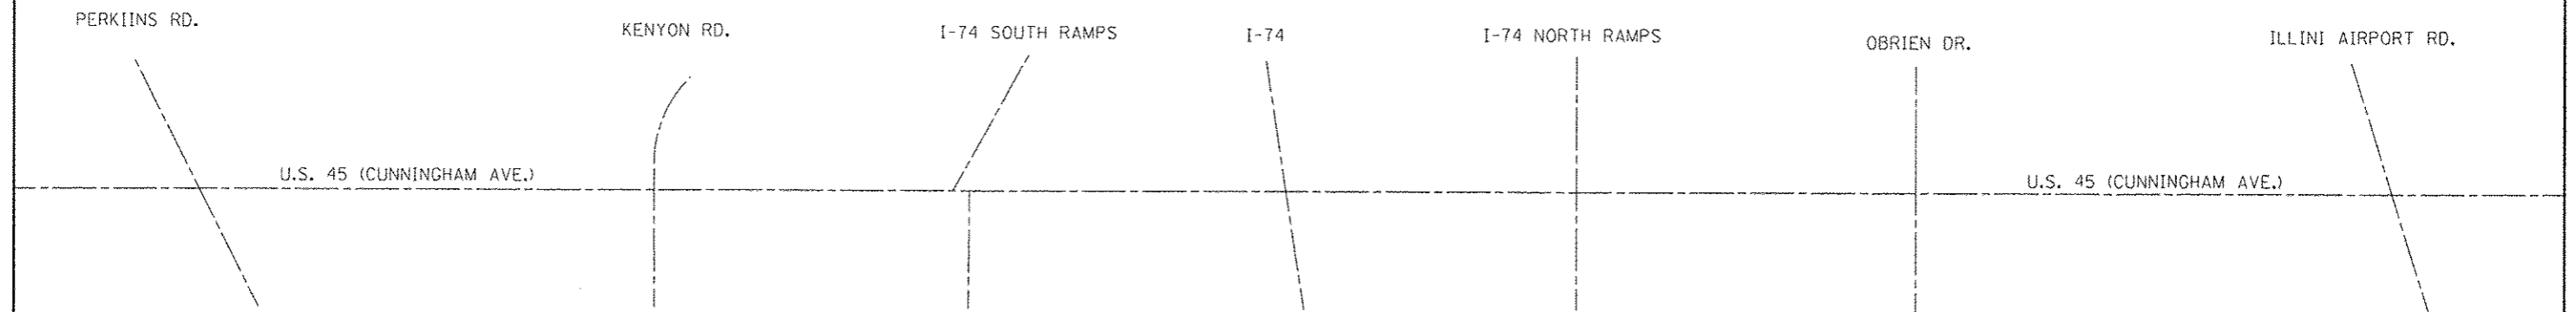

BILL OF MATERIALS

<u>LOCATION</u>	<u>ITEM</u>	<u>UNIT</u>	<u>QUANTITY</u>
PERKINS AVE.	MODIFY EXISTING CONTROLLER CABINET	EACH	1
KENYON RD.	MODIFY EXISTING CONTROLLER CABINET	EACH	1
OBRIEN DR.	MODIFY EXISTING CONTROLLER CABINET	EACH	1
	VIDEO SYSTEM DETECTION PROCESSOR	EACH	1
	VIDEO VEHICLE DETECTION, 4 CAMERAS	EACH	1
	ETHERNET SWITCH (MANAGED)	EACH	1
ILLINI AIRPORT RD.	ETHERNET SWITCH (MANAGED)	EACH	1

1
 MODIFY EXISTING CONTROLLER CABINET
 VIDEO SYSTEM DETECTION PROCESSOR
 VIDEO VEHICLE DETECTION, 4 CAMERAS
 ETHERNET SWITCH (MANAGED)

FILE NAME =	USER NAME = biggs	DESIGNED -	REVISED -	STATE OF ILLINOIS DEPARTMENT OF TRANSPORTATION	F.A.P. RTE.	SECTION	COUNTY	TOTAL SHEETS	SHEET NO.
cr:\pwork\pwidth\biggs-d\2340463\PTZ	camera plans.dgn	DRAWN -	REVISED -		VAR.	FY2014 ITS-1	CHAMPAIGN	74	70
MODELNAME\$	PLOT SCALE = 1574.8931 / m	CHECKED -	REVISED -		CONTRACT NO. 70A26				
	PLOT DATE = 4/5/2014	DATE -	REVISED -		ILLINOIS FED. AID PROJECT				

SCALE: SHEET OF SHEETS STA. TO STA.

REV. 4-10-14