



# CONDUIT & FIBER OPTIC INSTALLATION

DISTRICT 5 I.D.O.T. HEADQUARTERS  
PARIS, IL

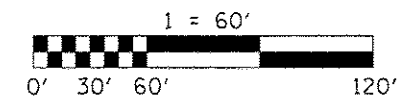

CAMERA & CONDUIT /CABLE LAYOUT

## LOCATION MAP

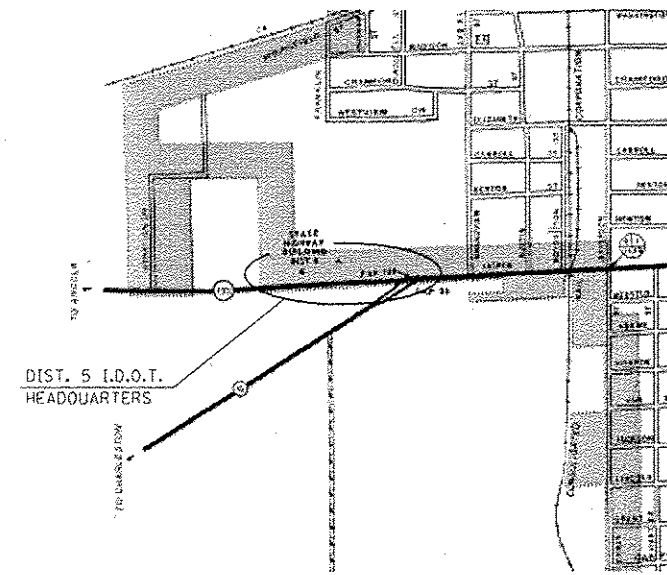

CITY OF PARIS


## BILL OF MATERIALS

DISTRICT 5 - I.D.O.T. HEADQUARTERS

ITEM	UNIT	QUANTITY
UNDERGROUND CONDUIT, PVC, 2" DIA.	FOOT	2344
HANDHOLE	EACH	4
ELECTRIC CABLE IN CONDUIT, TRACER, NO. 12 1C	FOOT	2344
FIBER OPTIC CABLE 12 FIBERS, SINGLE MODE	FOOT	3181
DRILL EXISTING HANDHOLE	EACH	1
JUNCTION BOX, STAINLESS STEEL, ATTACHED TO STRUCTURE	EACH	2
FIBER OPTIC TERMINATION PANEL, 12 F OR 24F	EACH	2

NOTE: THE CONTRACTOR SHALL UTILIZE THE FOLLOWING CONTACTS FOR LOCATING NETWORK APPURTENANCES WITHIN DISTRICT 5 HEADQUARTERS FACILITIES:

- DISTRICT HEADQUARTERS BUILDING - STEVE PETERBURS  
CENTRAL OFFICE IT DEPT.  
PH. 217-299-0395 (Cell)
- SIGNSHOP - DAVID BURKYBILE  
TRAFFIC SIGNAL ENGINEER  
PH. 217-466-7383 (Office)  
217-264-6035 (Cell)

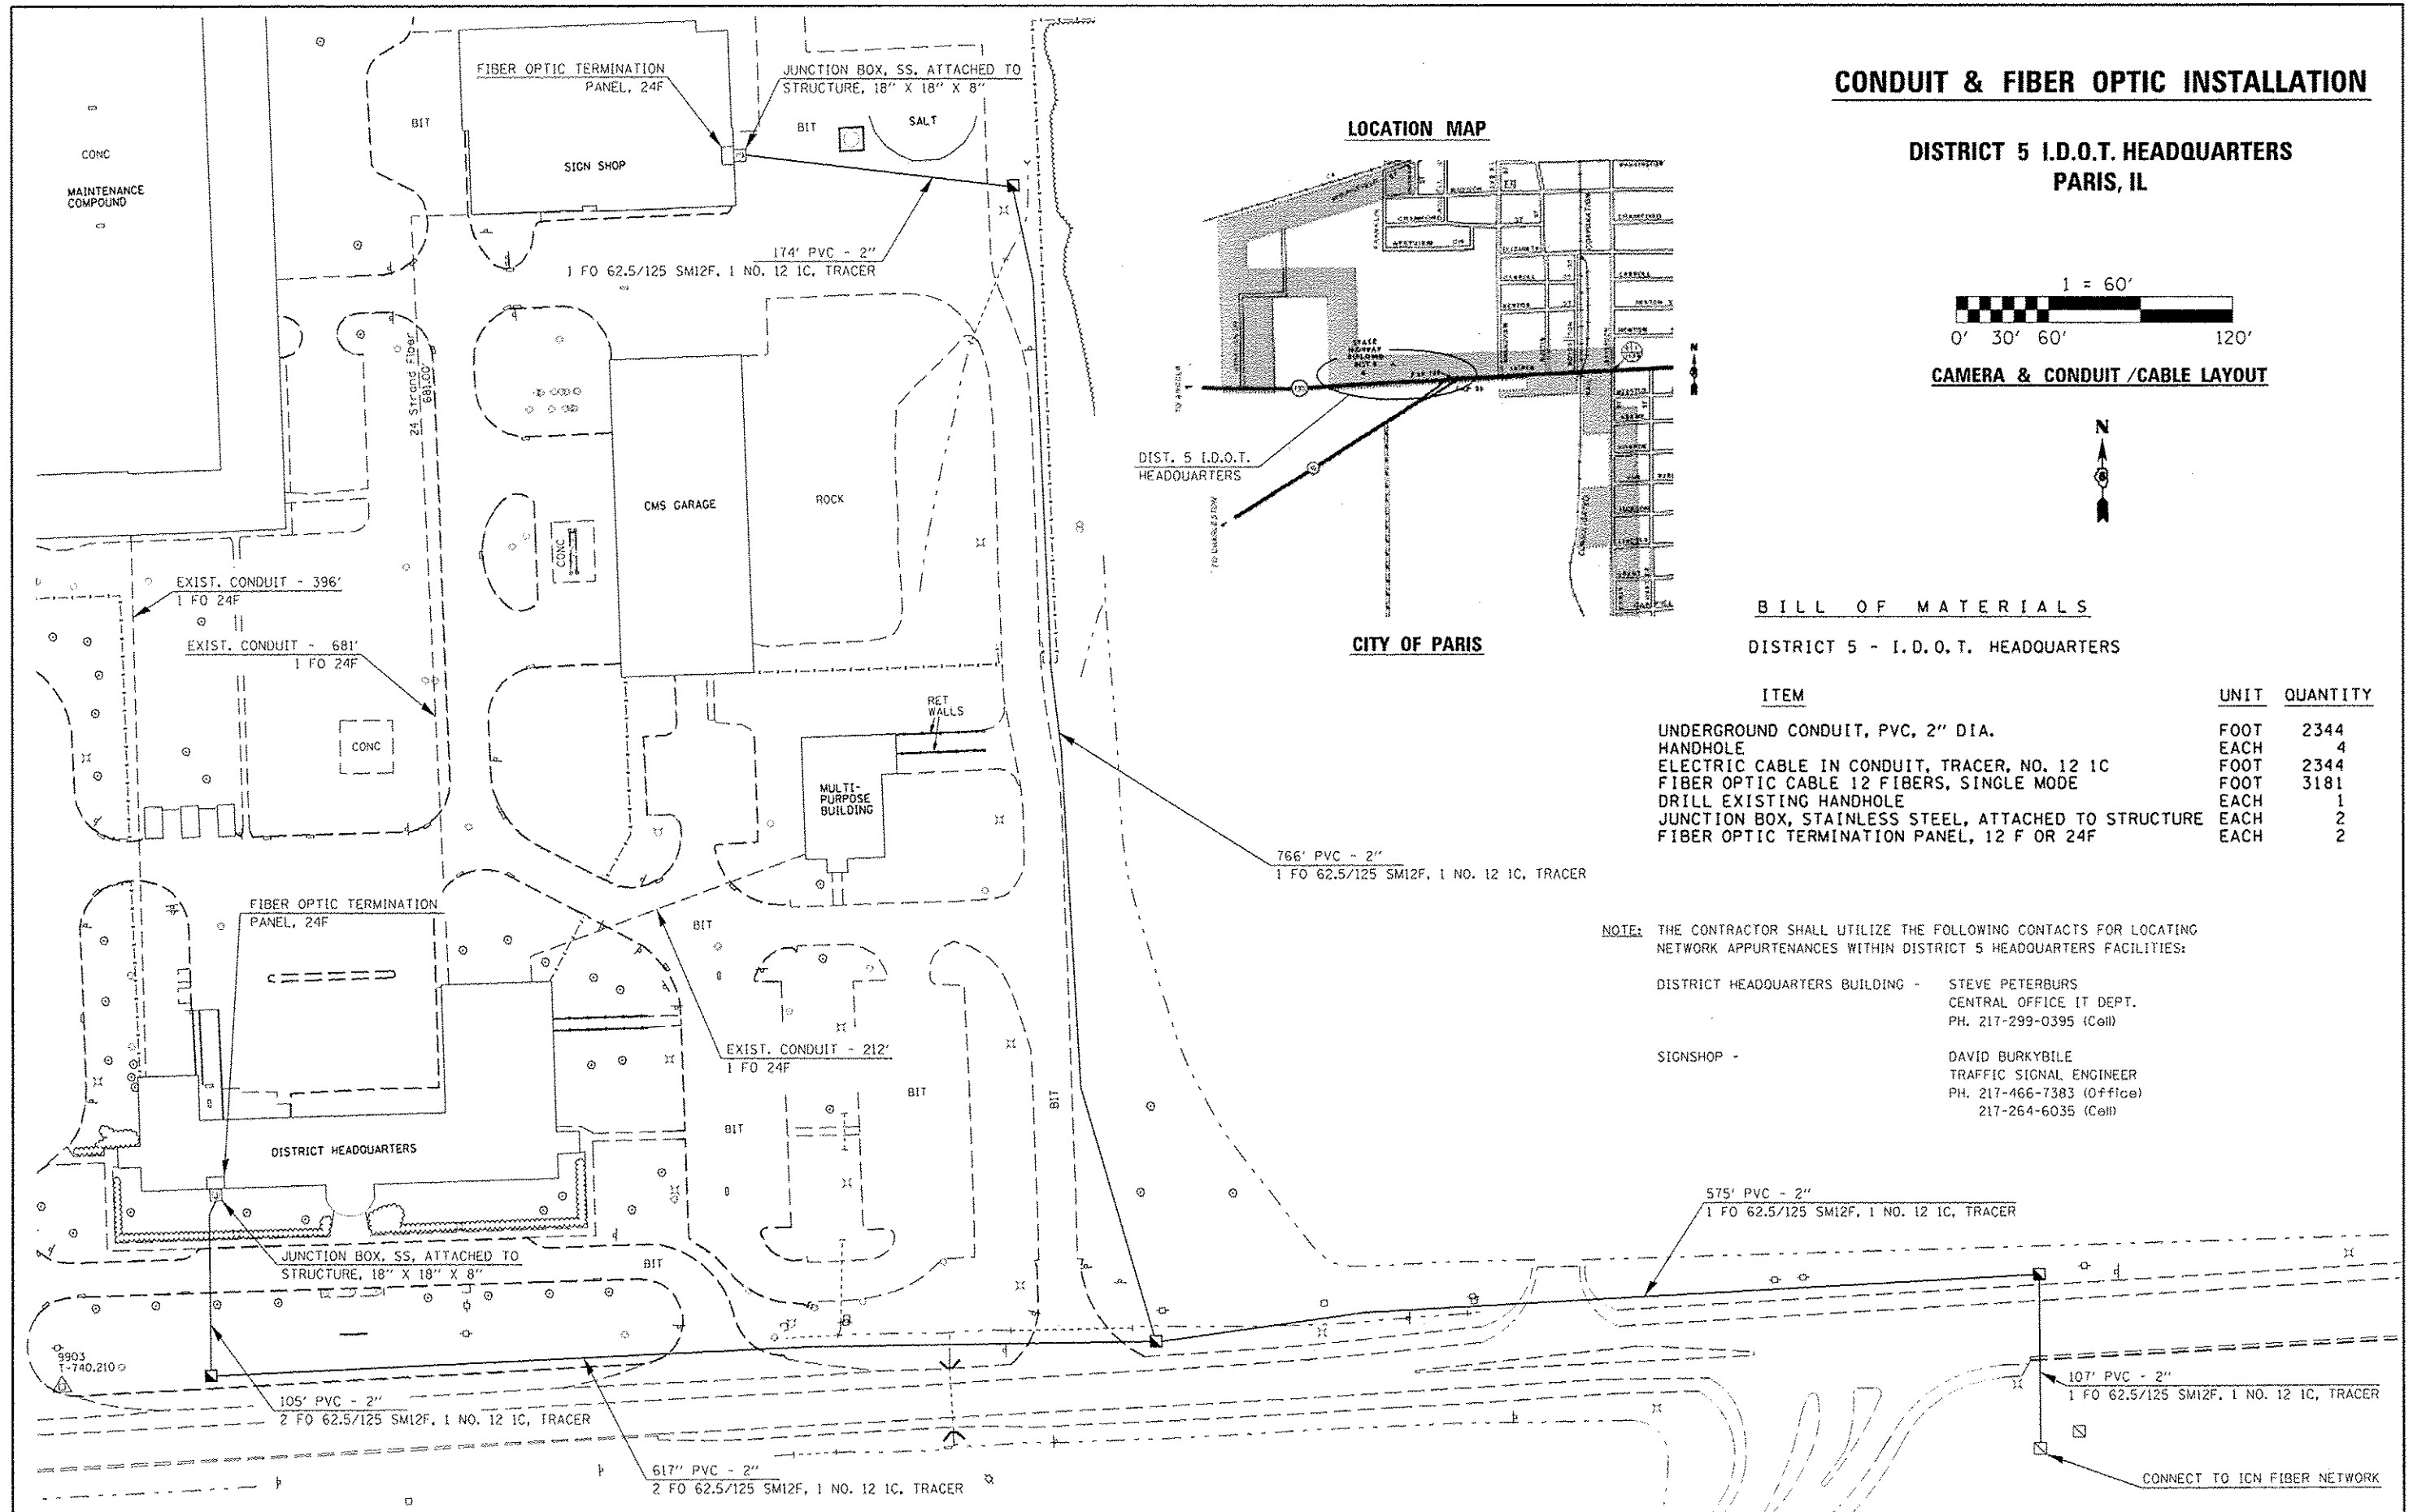

FILE NAME : c:\p\work\p\widot\biggard\08348463\PTZ	USER NAME : biggard camera_plans.dgn	DESIGNED - DRAWN -	REVISED - REVISED -	STATE OF ILLINOIS DEPARTMENT OF TRANSPORTATION	F.A.P. R.T.E. VAR.	SECTION FY2014 ITS-1	COUNTY CHAMPAIGN	TOTAL SHEETS 74	SHEET NO. 70A	
*MODELNAME*	PLOT SCALE : 3937.0079 * / m PLOT DATE : 4/7/2014	CHECKED - DATE -	REVISED - REVISED -		SCALE:	SHEET OF SHEETS	STA.	TO STA.	ILLINOIS FED. AID PROJECT CONTRACT NO. 70A26	

⚠ SHEET ADDED 4-10-14