



ETHERNET SWITCHES

Managed Switches

Location		# SM SFP's	# MM SFP's
Neil & Kenyon	1	4	0
Prospect & I-74 S. Ramp	1	2	0
Lincoln & I-74 N. ramp	1	3	0
US 150 & Highcross	1	2	0
IL 130 & Windsor	1	2	0
I-74 & University	1	2	0
University & Lincoln	1	2	0
Springfield & Wright	1	2	0
Springfield & 4th	1	4	0
Springfield & Neil	1	3	0
Neil & Kirby	1	2	0
Market & Eisner (Storage)	1	3	0
I-57 & market	1	2	0
Leverett Storage	1	2	0
I-57 & I-72	1	2	0
I-57 & Curtis	1	2	0
Mattis & Church	1	0	2
Mattis & Bradley	1	4	1
Mattis & Bloomington	1	3	0
Springfield & Duncan	1	2	0
Springfield & Staley	1	2	0
Prospect & Bradley	1	4	0
Prospect & University	1	2	0
Neil & Green	1	2	0
Neil & Windsor	1	2	0
US 45 & Curtis	1	2	0
US 45 & Church	1	4	0
Cunningham & University	1	4	0
Cunningham & I-74 S. Ramp	1	2	1
Cunningham & O'Brien	1	0	2
Cunningham & Airport	1	0	1
I-57 NB Message Board	1	2	0
I-57 SB Message Board	1	2	0
I-72 EB Message Board	1	2	0
I-74 EB Message Board	1	2	0
I-74 WB Message Board	1	2	0
Total Managed Switches =	36 Each	82	7

Unmanaged Switched - SM

I-74 & Neil PTZ	1
Market & Eisner (Sign Shop)	1
I-74 & I-57 PTZ	1
I-74 & Cunningham PTZ	1
Total Unmanaged Switches =	4 Each

ETHERNET SWITCH = 40 Each

Cellular Modems

I-57 NB Message Board	1
I-57 SB Message Board	1
I-72 EB Message Board	1
I-74 EB Message Board	1
I-74 WB Message Board	1
Total =	5 Each

CLOSED CIRCUIT PTZ DOME CAMERAS

Location	Each
I-74 & Neil	1
I-74 & Prospect	1
I-74 & Lincoln	1
US 150 & High Cross	1
I-74 & University	1
University & Lincoln	1
Springfield & Wright	1
Springfield & Neil	1
Neil & Kirby	1
I-57 & Market	1
I-57 & I-74	1
I-57 & I-72	1
I-57 & Curtis	1
Mattis & Church	1
Mattis & Bradley	1
Mattis & Bloomington	1
Prospect & Bradley	1
Prospect & University	1
Neil & Green	1
Neil & Windsor	1
US 45 & Curtis	1
US 45 & Church	1
University & Cunningham	1
I-74 & Cunningham	1
I-57 NB Message Board	1
I-57 SB Message Board	1
I-72 EB Message Board	1
I-74 EB Message Board	1
I-74 WB Message Board	1
Total =	29 EACH

Replace Iteris Video Detection

Springfield & Staley	1
Springfield & Duncan	1
Springfield & Wright	1
University & Cunningham	1
Cunningham & O'Brien	1
Total locations =	5



Splice Locations into UC2B Network

I-74 & Lincoln S. Ramp	1
US 150 & High Cross	1
IL 130 & Windsor	1
I-74 & University	1
Springfield & 3rd	1
Market St. & Eisner	1
I-57 & Curtis	1
Mattis & Bradley	1
Mattis & Bloomington	1
Springfield & Duncan	1
Springfield & Staley	1
Prospect & Bradley	1
US 45 & Church	1
University & Cunningham	1
Total Locations =	14

Splice Locations into ICN Network

I-57 & Market	1
I-57 & Leverett Storage	1
I-57 & I-72	1
I-57 NB Message Board	1
I-57 SB Message Board	1
I-72 EB Message Board	1
I-74 EB Message Board	1
Total Locations =	7

VIDEO CAMERA MOUNTING DETAIL

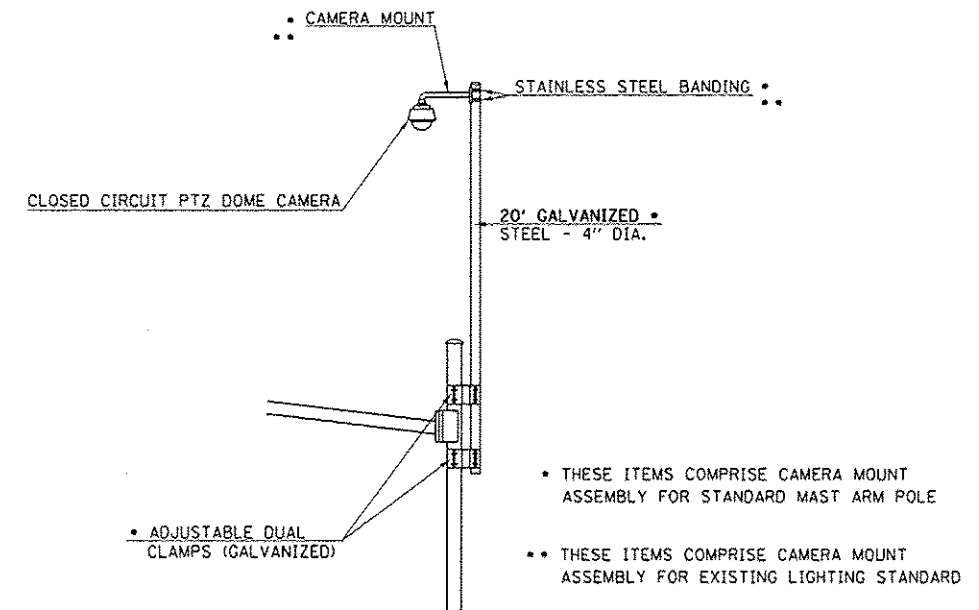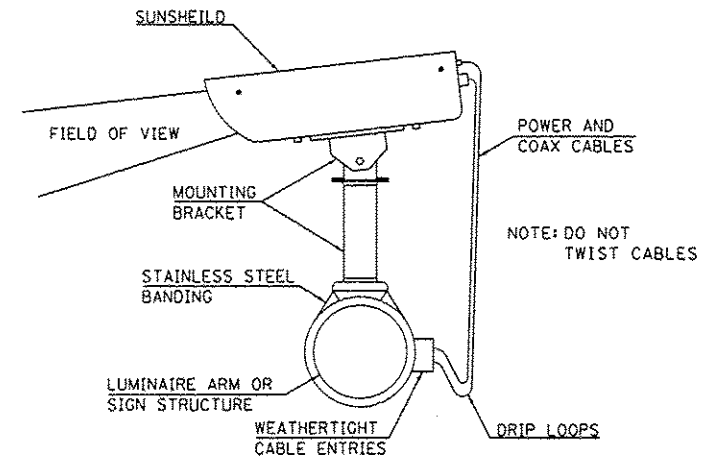

CAMERA MOUNTING ASSEMBLY DETAIL
(FOR STANDARD MAST ARM POLE MOUNT, LIGHTING STANDARD & DMS STRUCTURE)

FILE NAME: c:\pwork\pvid\biggard\034863\PTZ	USER NAME: biggard	DESIGNED: -	REVISED: -	STATE OF ILLINOIS DEPARTMENT OF TRANSPORTATION	F.A.P. RTE. VAR.	SECTION: FY2014 ITS-1	COUNTY: CHAMPAIGN	TOTAL SHEETS: 74	SHEET NO.: 71	CONTRACT NO. 70A26	
DRAWN: camera_plans.dgn	CHECKED: -	REVISED: -	SCALE: SHEET OF SHEETS STA. TO STA.		ILLINOIS FED. AID PROJECT						
PLOT SCALE: 1/8" = 1'-0"	DATE: -	REVISED: -									
PLOT DATE: 4/9/2014	DATE: -	REVISED: -									

REV. 4-10-14