


| | |
|----------|--|
| DATE | |
| BY | |
| DESIGNED | |
| DRAWN | |
| CHECKED | |
| DATE | |
| NO. | |

| | |
|----------|--|
| DATE | |
| BY | |
| DESIGNED | |
| DRAWN | |
| CHECKED | |
| DATE | |
| NO. | |

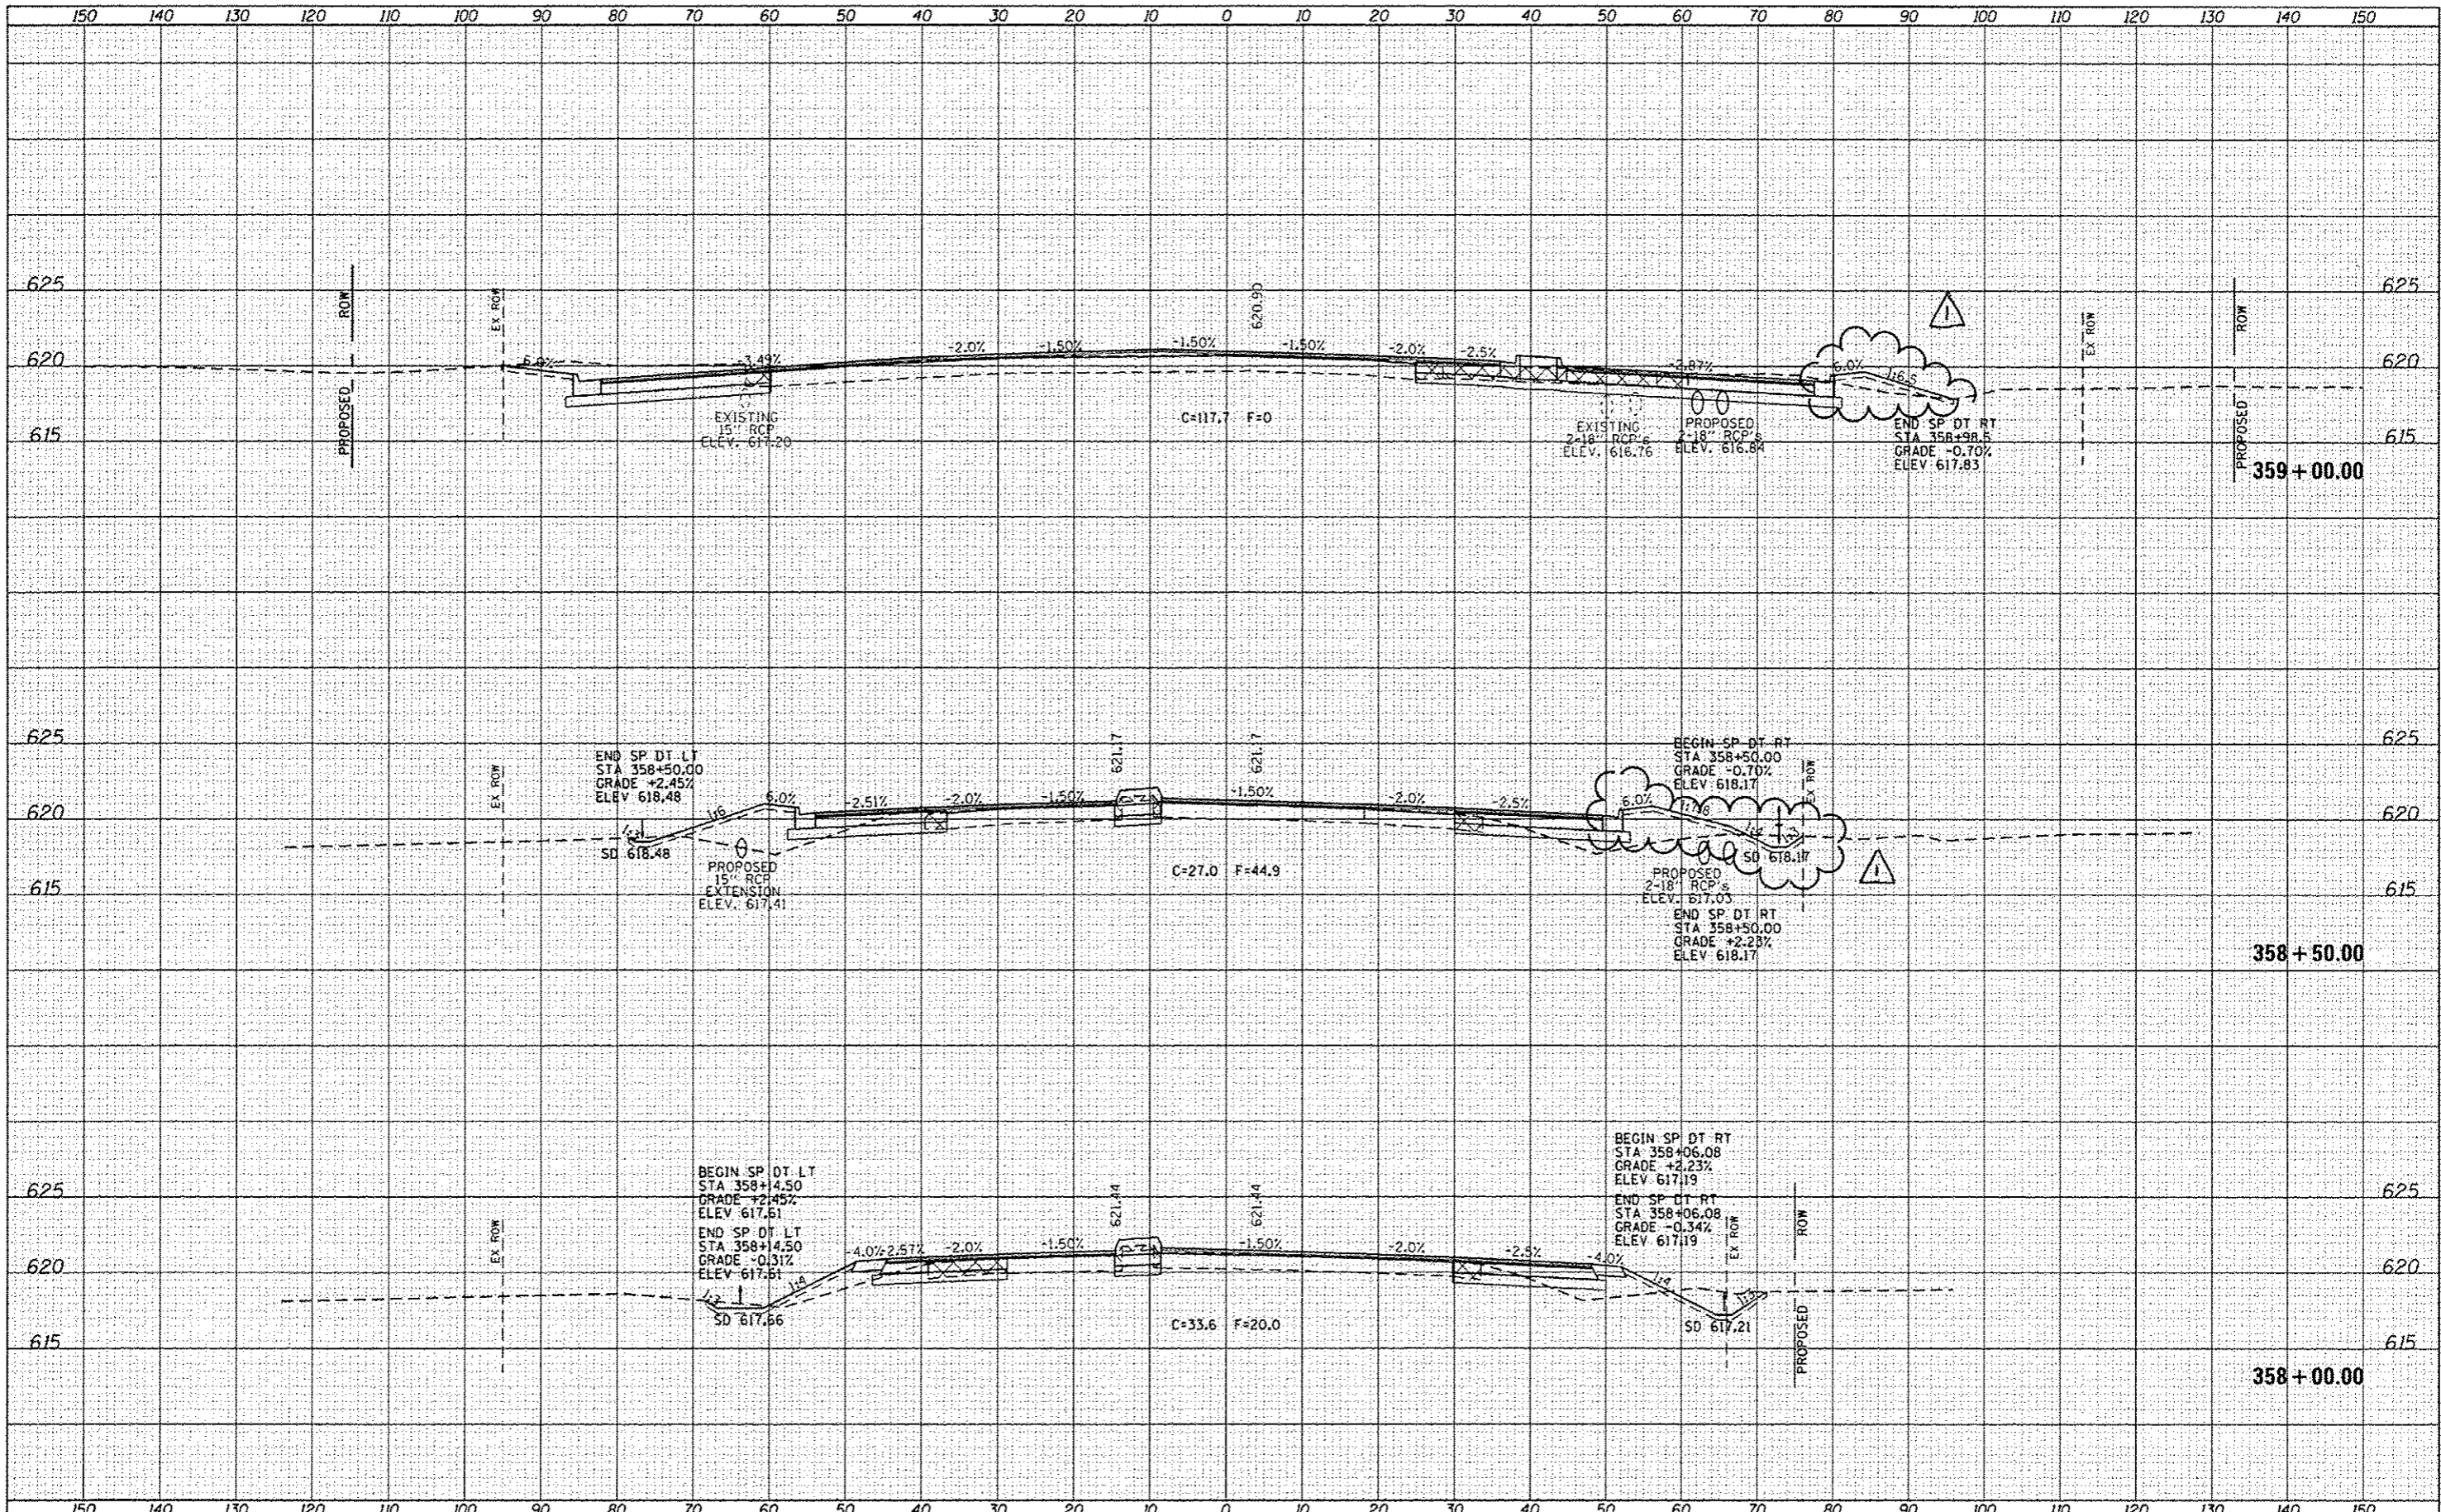

| | | | | | | | | | | | |
|--|-----------------------|-------------------|----------------------|---|---|---------------------------|--------------------|------------------------|--------------|----------------------------------|--------------------|
| FILE NAME = | USER NAME = edwardsjd | DESIGNED - AWM | REVISED - 04/07/2014 | STATE OF ILLINOIS DEPARTMENT OF TRANSPORTATION | WABASH AVENUE CROSS SECTIONS | F.A.U. R/L | SECTION | COUNTY | TOTAL SHEETS | SHEET NO. | |
| PROJECT WORK\p\edwardsjd\0373645\0672890 | PROJECT - Wabash.dgn | DRAWN - TJD | REVISED - | | | 8012 | 21W-3, TS-1, RS-7) | SANGAMON | 679 | 484 | |
| PLOT SCALE = 28.0000' / 1" | | CHECKED - AWM | REVISED - | | | SCALE: 1"=10'H, 5'V | | SHEET 14 OF 124 SHEETS | | STA. 358+00.00 TO STA. 359+00.00 | CONTRACT NO. 72890 |
| PLOT DATE = Apr-08-2014 03:07:34PM | | DATE - 12/04/2013 | REVISED - | | | ILLINOIS FED. AID PROJECT | | | | | |

REV. 4-15-14