


DATE	
BY	
SURVEY	
NOTES	
AREAS	
CHECKED	

DATE	
BY	
SURVEY	
NOTES	
AREAS	
CHECKED	

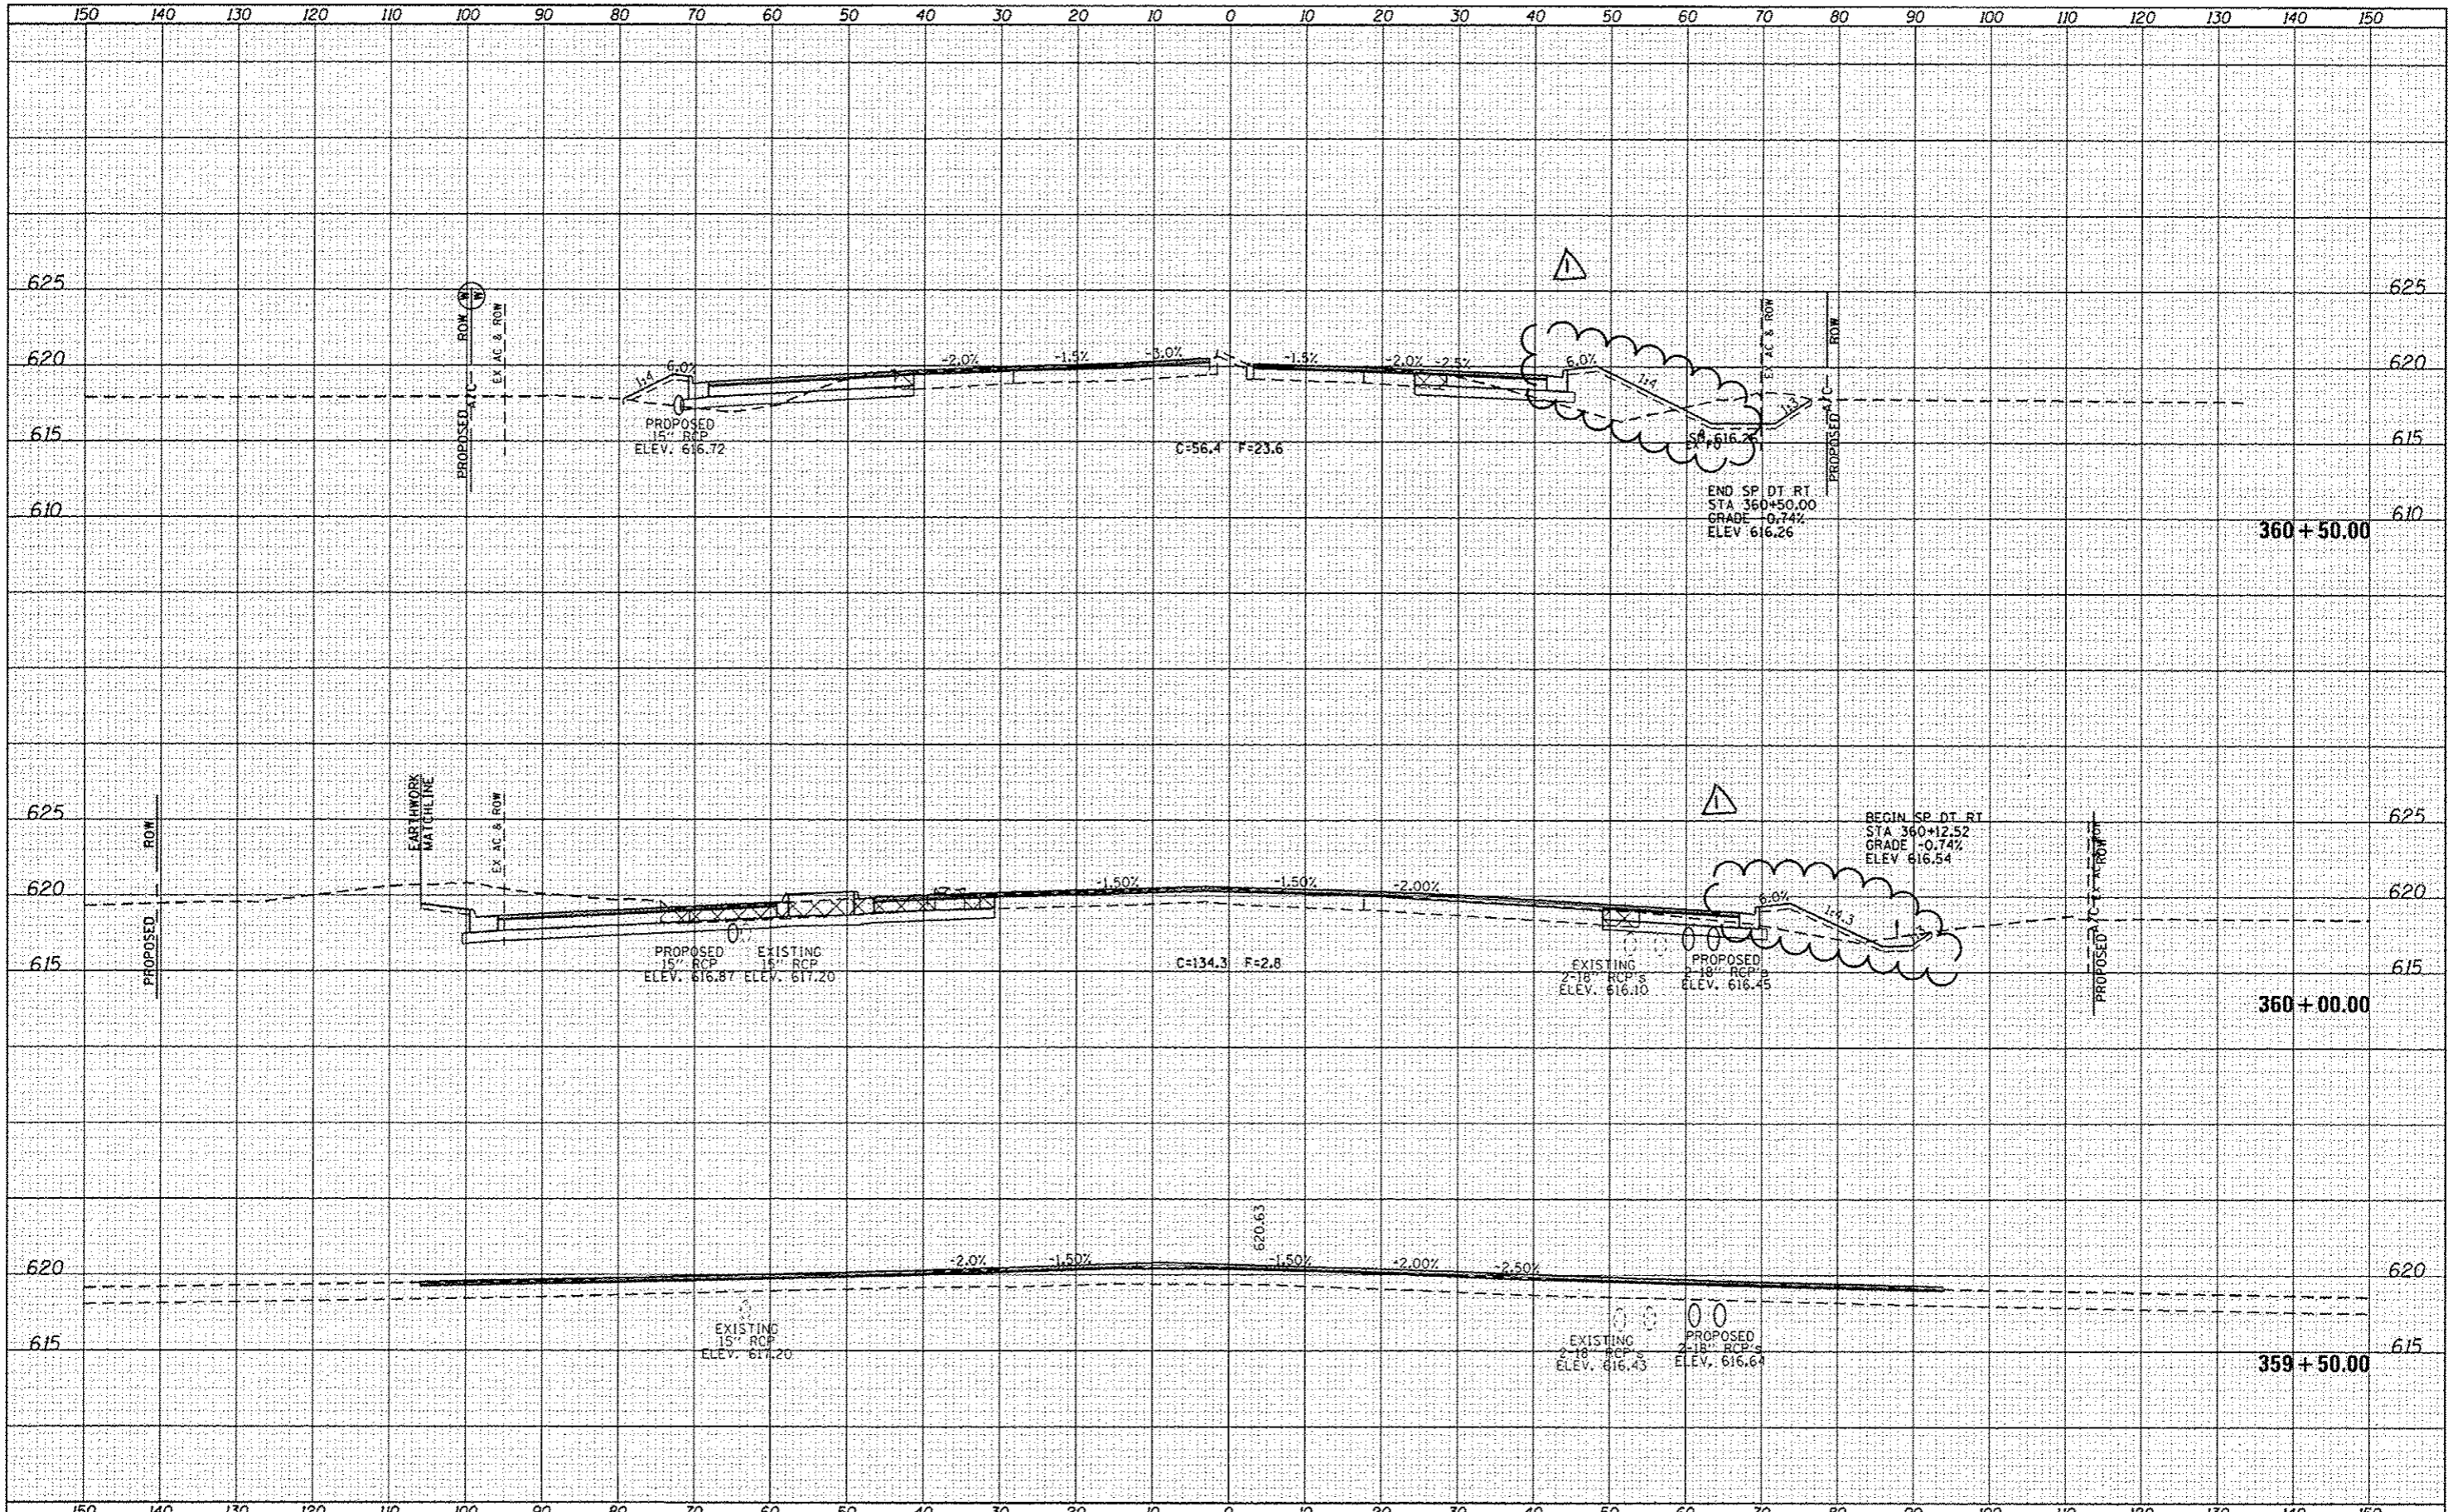

FILE NAME	USER NAME : edwardsjd	DESIGNED - AWM	REVISED - 04/07/2014	<b>STATE OF ILLINOIS DEPARTMENT OF TRANSPORTATION</b>	<b>WABASH AVENUE CROSS SECTIONS</b>	F.A.U. RTE.	SECTION	COUNTY	TOTAL SHEETS	SHEET NO.	
ct:\p-work\p\edwardsjd\0373645\0672890	edwardsjd	DRAWN - TJD	REVISED -			8012	21W-3, TS-1, RS-7	SANGAMON	679	485	
Default	PLOT SCALE = 20.0000 / in.	CHECKED - AWM	REVISED -			SCALE: 1"=10'H, 5"V SHEET 15 OF 124 SHEETS STA. 359+50.00 TO STA. 360+50.00					
	PLOT DATE = Apr-08-2014 03:07:36PM	DATE - 12/04/2013	REVISED -			ILLINOIS FED. AID PROJECT CONTRACT NO. 72890					

REV. 4-15-14