


DATE	
BY	
FINL SURVEY	
REVISIONS	
NOTE BOOK	
AREAS CHECKED	

DATE	
BY	
ORIGINAL SURVEY	
REVISIONS	
NOTE BOOK	
AREAS CHECKED	

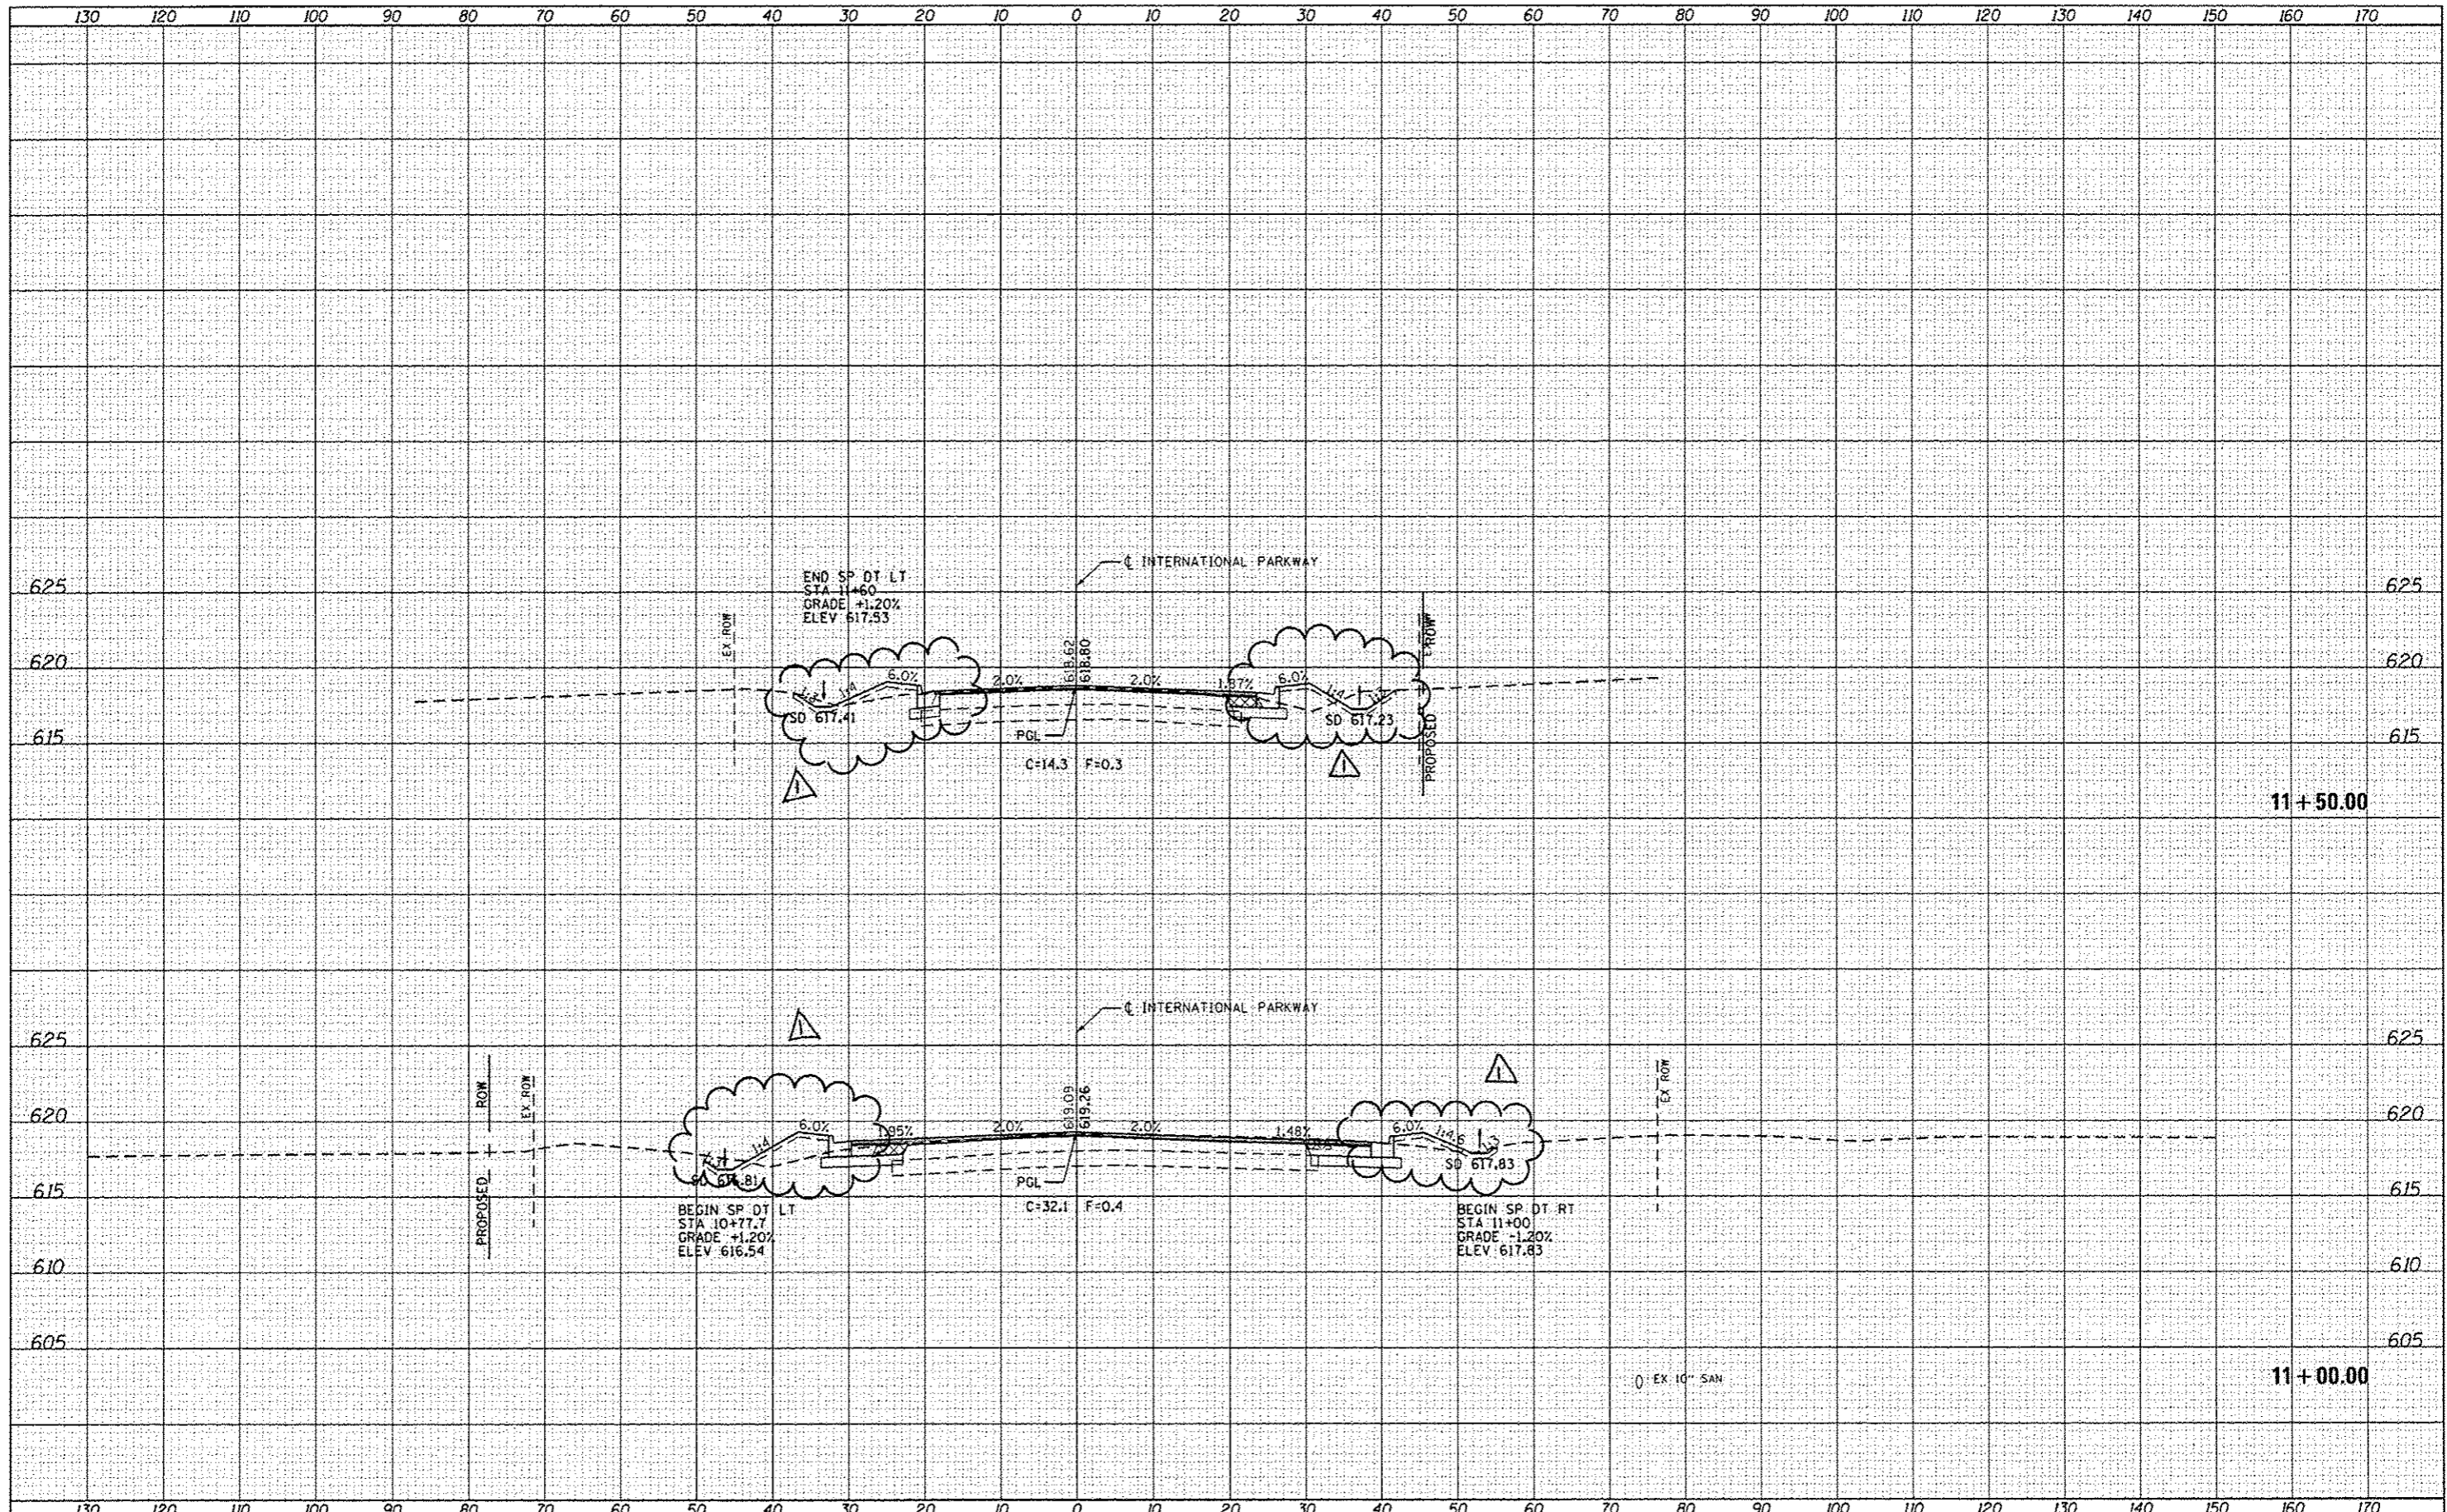

FILE NAME =	USER NAME = edwardsjd	DESIGNED - AWM	REVISED - 04/07/2014	<b>STATE OF ILLINOIS DEPARTMENT OF TRANSPORTATION</b>	<b>INTERNATIONAL PARKWAY CROSS SECTIONS</b>		F.A.U. RTE.	SECTION	COUNTY	TOTAL SHEETS	SHEET NO.
c:\pwork\pvidot\edwardsjd\0373645\0672890	t-ssht-IntlParkway.dgn	DRAWN - TJD	REVISED -		8012	21(W-3, TS-1, RS-7)	SANGAMON	679	597	CONTRACT NO. 72890	
Default	PLOT SCALE = 20.0000' / 1"	CHECKED - AWM	REVISED -		SCALE: 1"=10'H, 5'V	SHEET	OF SHEETS	STA. 11+00.00	TO STA. 11+50.00	ILLINOIS FED. AID PROJECT	
	PLOT DATE = Apr-08-2014 03:07:14BPM	DATE - 12/04/2013	REVISED -								

△ REV. 4-15-14