


PLAN	SURVEYED	BY	DATE
	PLOTTED		
	ALIGNED		
	CHECKED		
	FILED		
	CARD FILE NAME		
	NO.		

PROFILE	SURVEYED	BY	DATE
	PLOTTED		
	GRADES CHECKED		
	STRUCTURE		
	NOT AT THIS OFFICE		
	NO.		

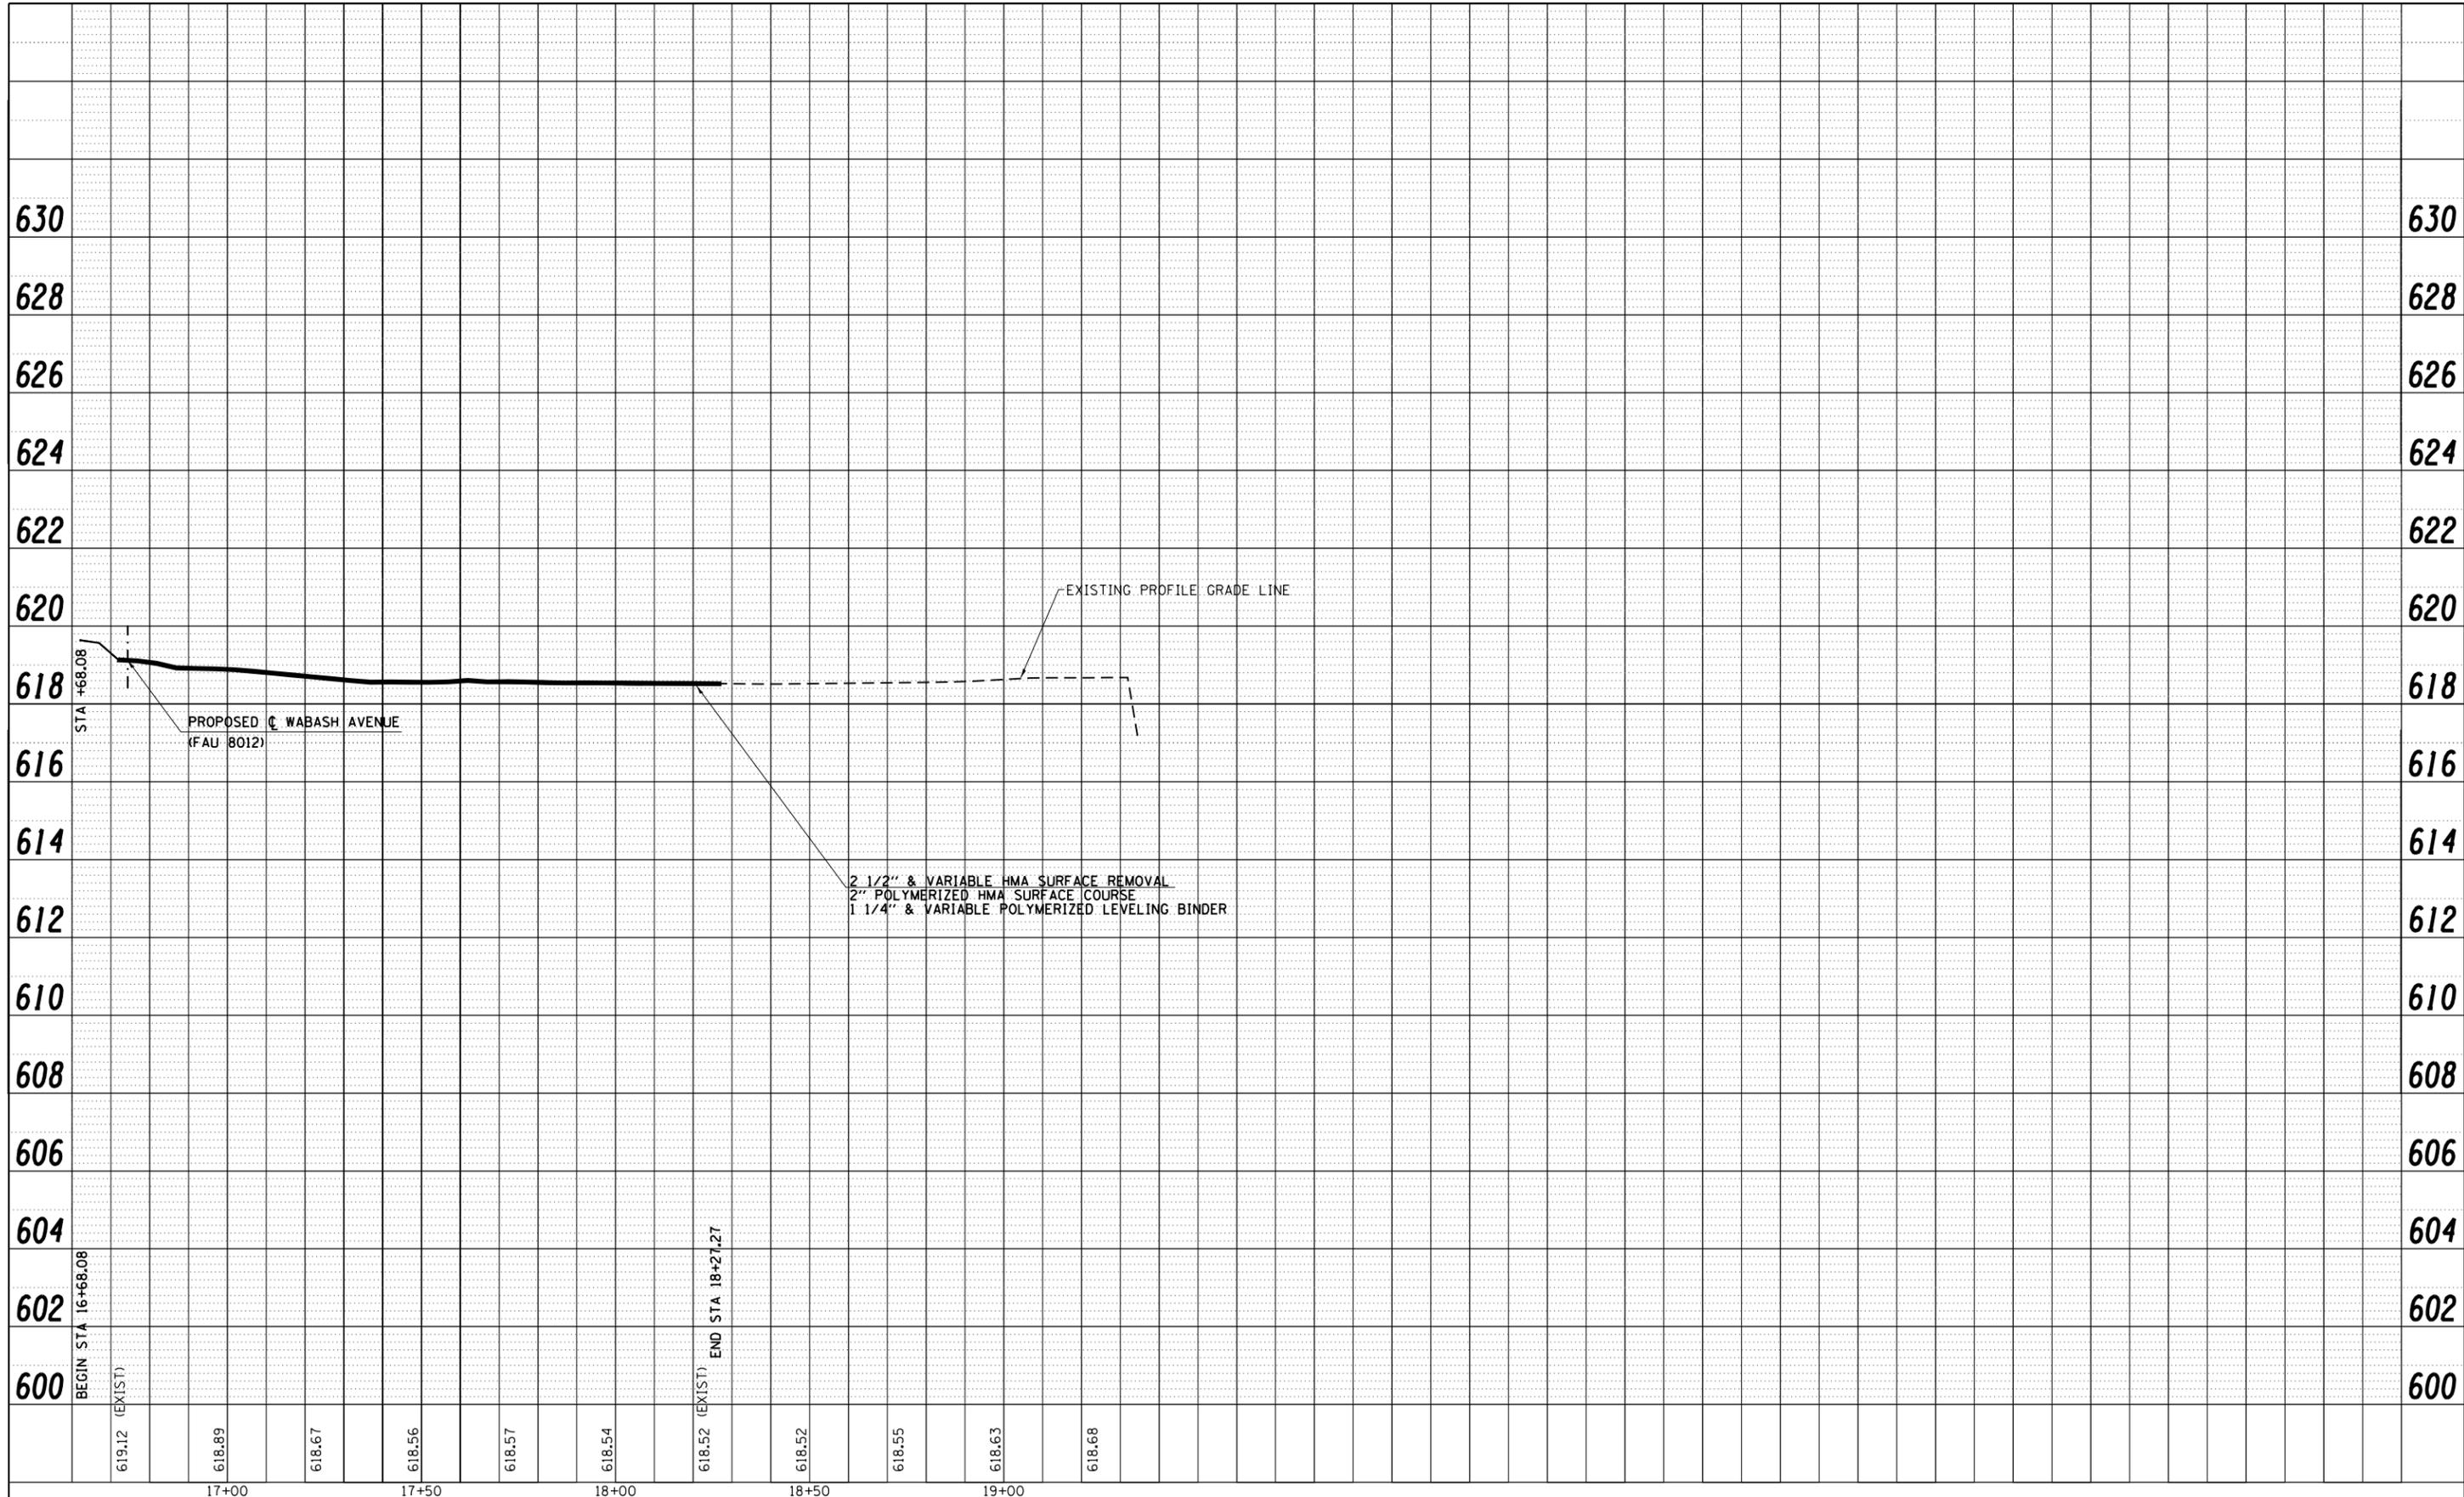

FILE NAME =	USER NAME = sparksgw	DESIGNED - SEW	REVISED -
c:\pwork\pwork\sparksgw\0373645\0672890-shit-profile-Ramps.dgn		DRAWN - AS	REVISED -
PLOT SCALE = 40.0000' / in.		CHECKED - SEW	REVISED -
PLOT DATE = Feb-04-2014 01:36:22PM		DATE - 12/04/2013	REVISED -

**STATE OF ILLINOIS
DEPARTMENT OF TRANSPORTATION**

**RAMP D
PROFILE SHEET**

SCALE: 20H : 10V SHEET NO. 1 OF 1 SHEETS STA. 16+68.08 TO STA. 18+27.27

F.A.U. RTE.	SECTION	COUNTY	TOTAL SHEETS	SHEET NO.
8012	21(W-3,TS-1,RS-7)	SANGAMON	679	182
CONTRACT NO. 72890			ILLINOIS FED. AID PROJECT	