


PLAN	SURVEYED	DATE
	PLOTTED	BY
	GRADES CHECKED	
	STRUCTURE NOTATIONS CHECKED	
	NOTE BOOK NO.	
	CARD FILE NAME	

PROFILE	SURVEYED	DATE
	PLOTTED	BY
	GRADES CHECKED	
	STRUCTURE NOTATIONS CHECKED	
	NOTE BOOK NO.	
	CARD FILE NAME	

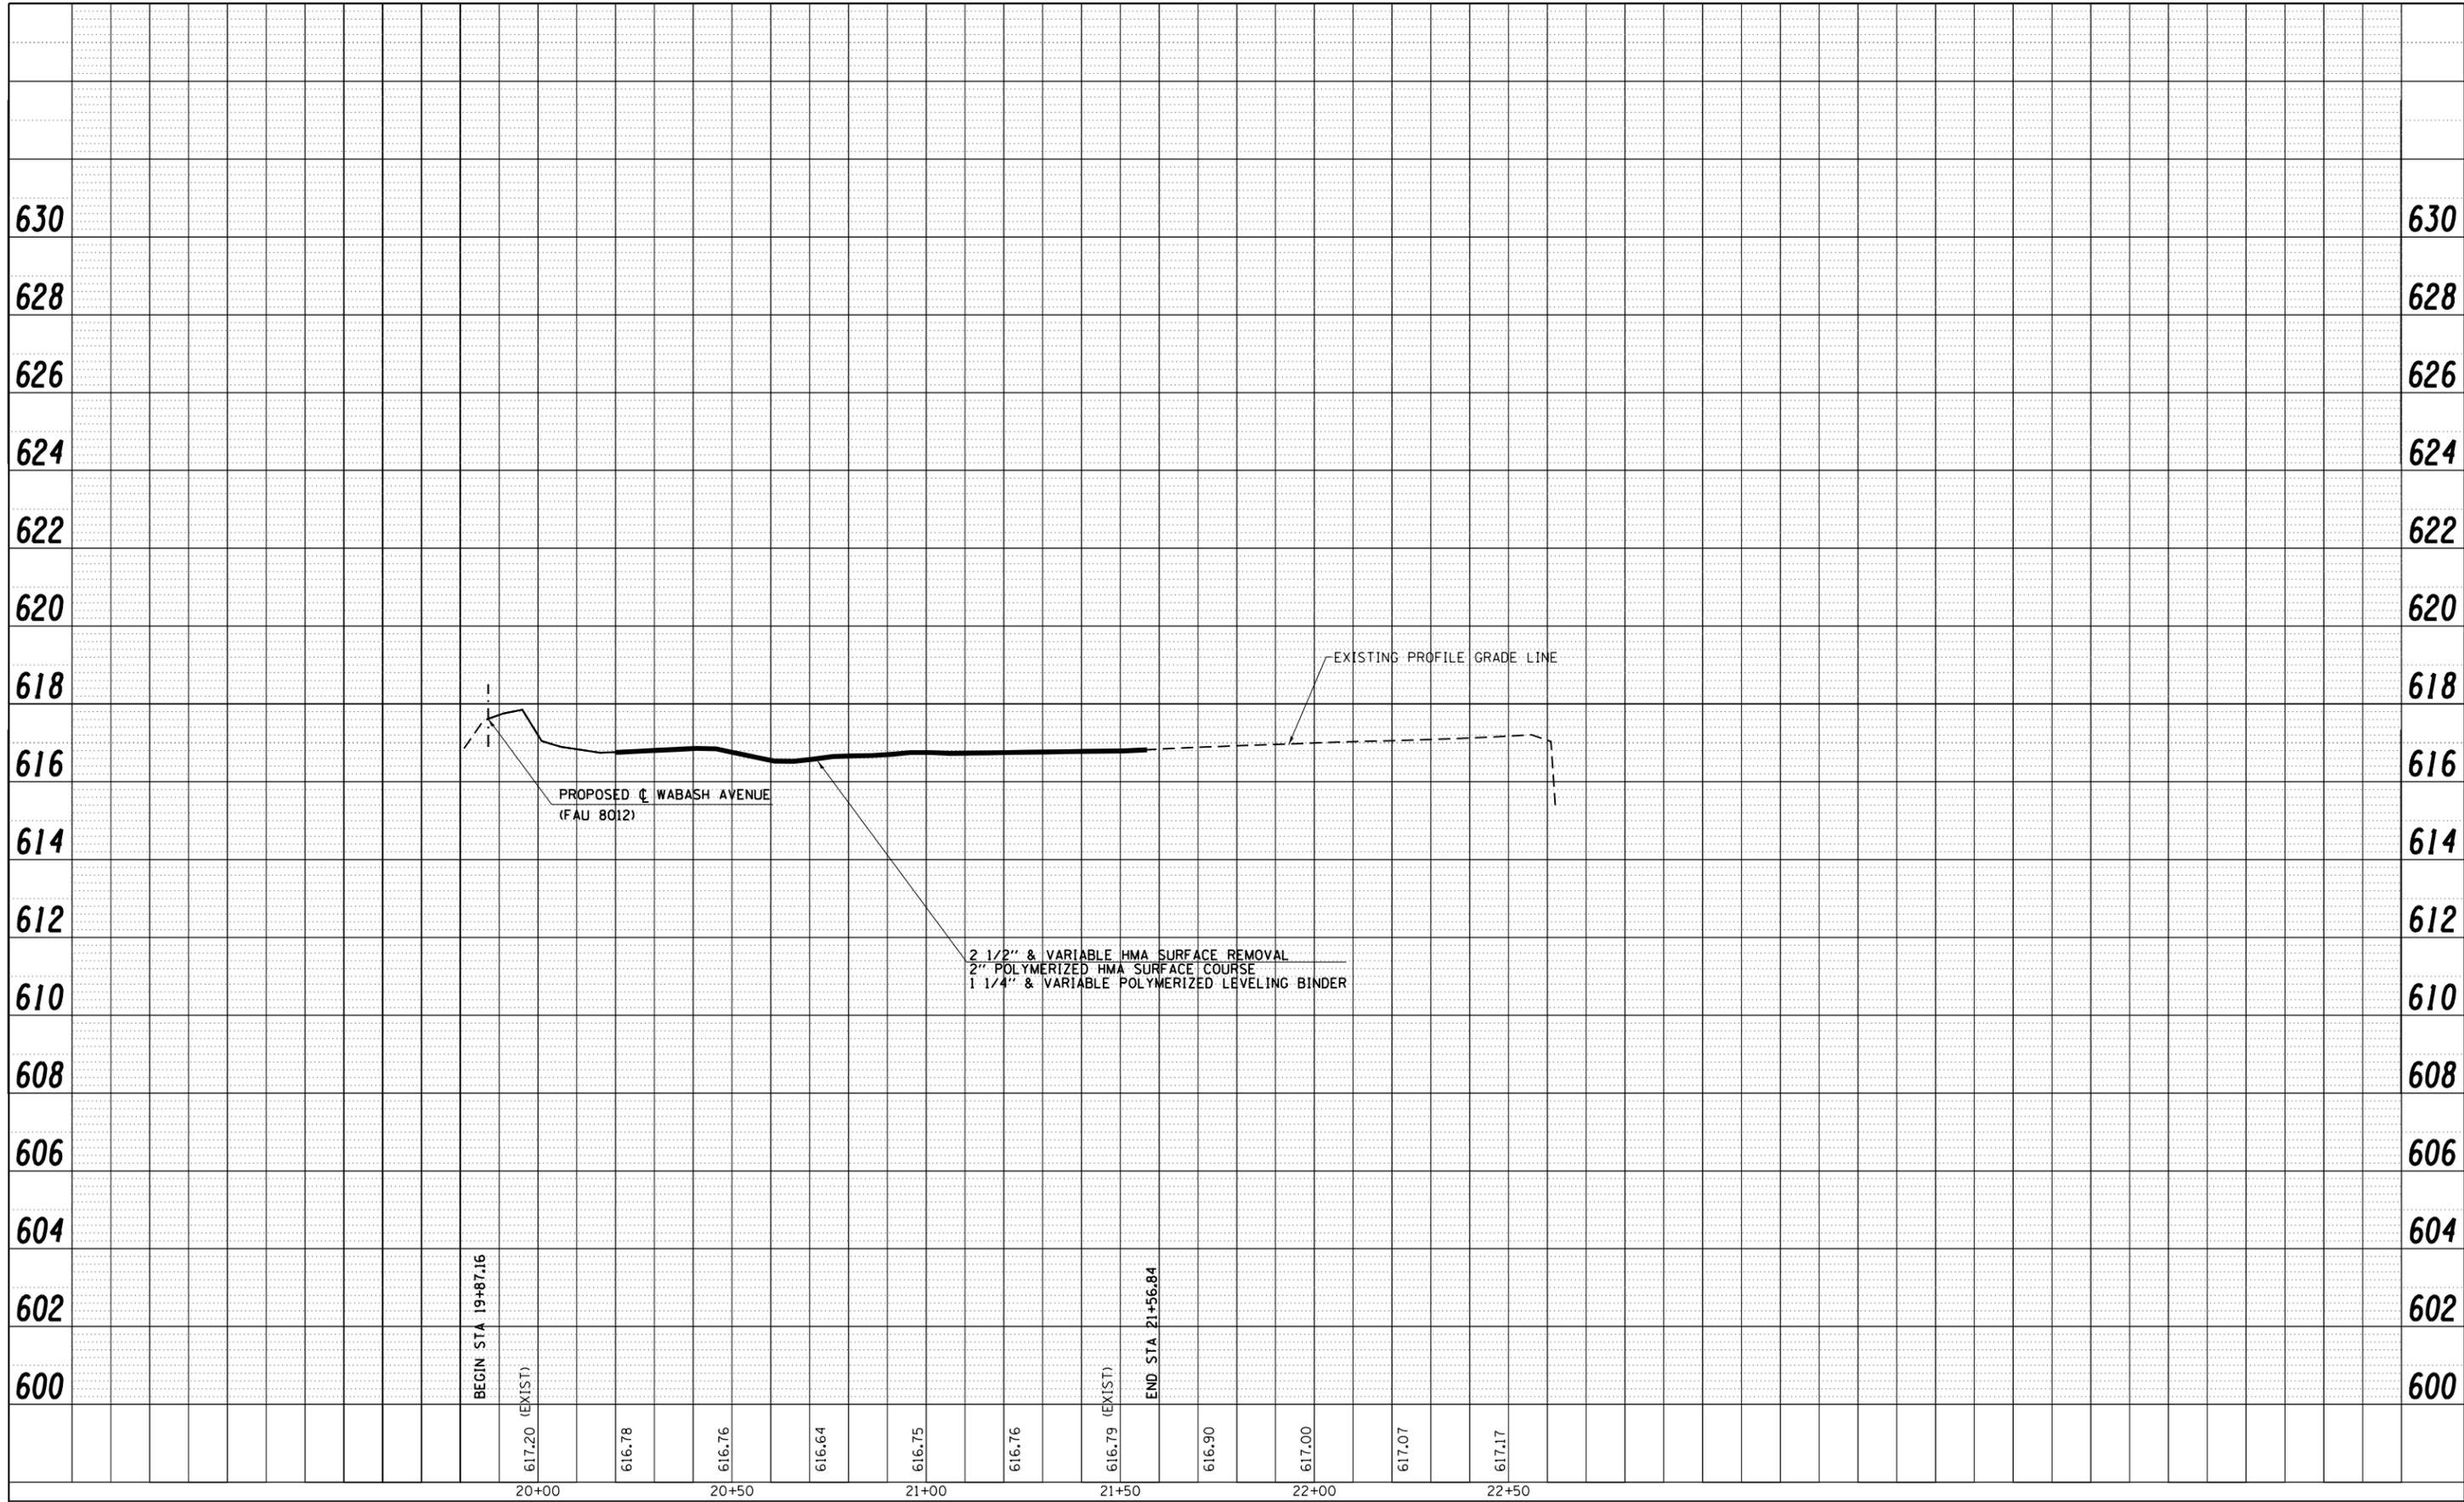

FILE NAME =	USER NAME = sparksgw	DESIGNED - SEW	REVISED -
c:\pwork\pwork\sparksgw\0373645\0672890-shit-profile-Ramps.dgn		DRAWN - AS	REVISED -
	PLOT SCALE = 40.0000' / in.	CHECKED - SEW	REVISED -
	PLOT DATE = Feb-04-2014 01:36:49PM	DATE - 12/04/2013	REVISED -

**STATE OF ILLINOIS
DEPARTMENT OF TRANSPORTATION**

**RAMP B
PROFILE SHEET**

SCALE: 20H : 10V SHEET NO. 1 OF 1 SHEETS STA. 19+87.16 TO STA. 21+56.84

F.A.U. RTE.	SECTION	COUNTY	TOTAL SHEETS	SHEET NO.
8012	21(W-3,TS-1,RS-7)	SANGAMON	679	190
			CONTRACT NO. 72890	
ILLINOIS FED. AID PROJECT				