


PLAN	SURVEYED	BY	DATE
	PLOTTED		
	ALIGNED		
	CHECKED		
	FILED		
	CARD FILE NAME		
	NO.		

PROFILE	SURVEYED	BY	DATE
	PLOTTED		
	GRADES CHECKED		
	STRUCTURE		
	NOT AT THIS OFFICE		
	NO.		

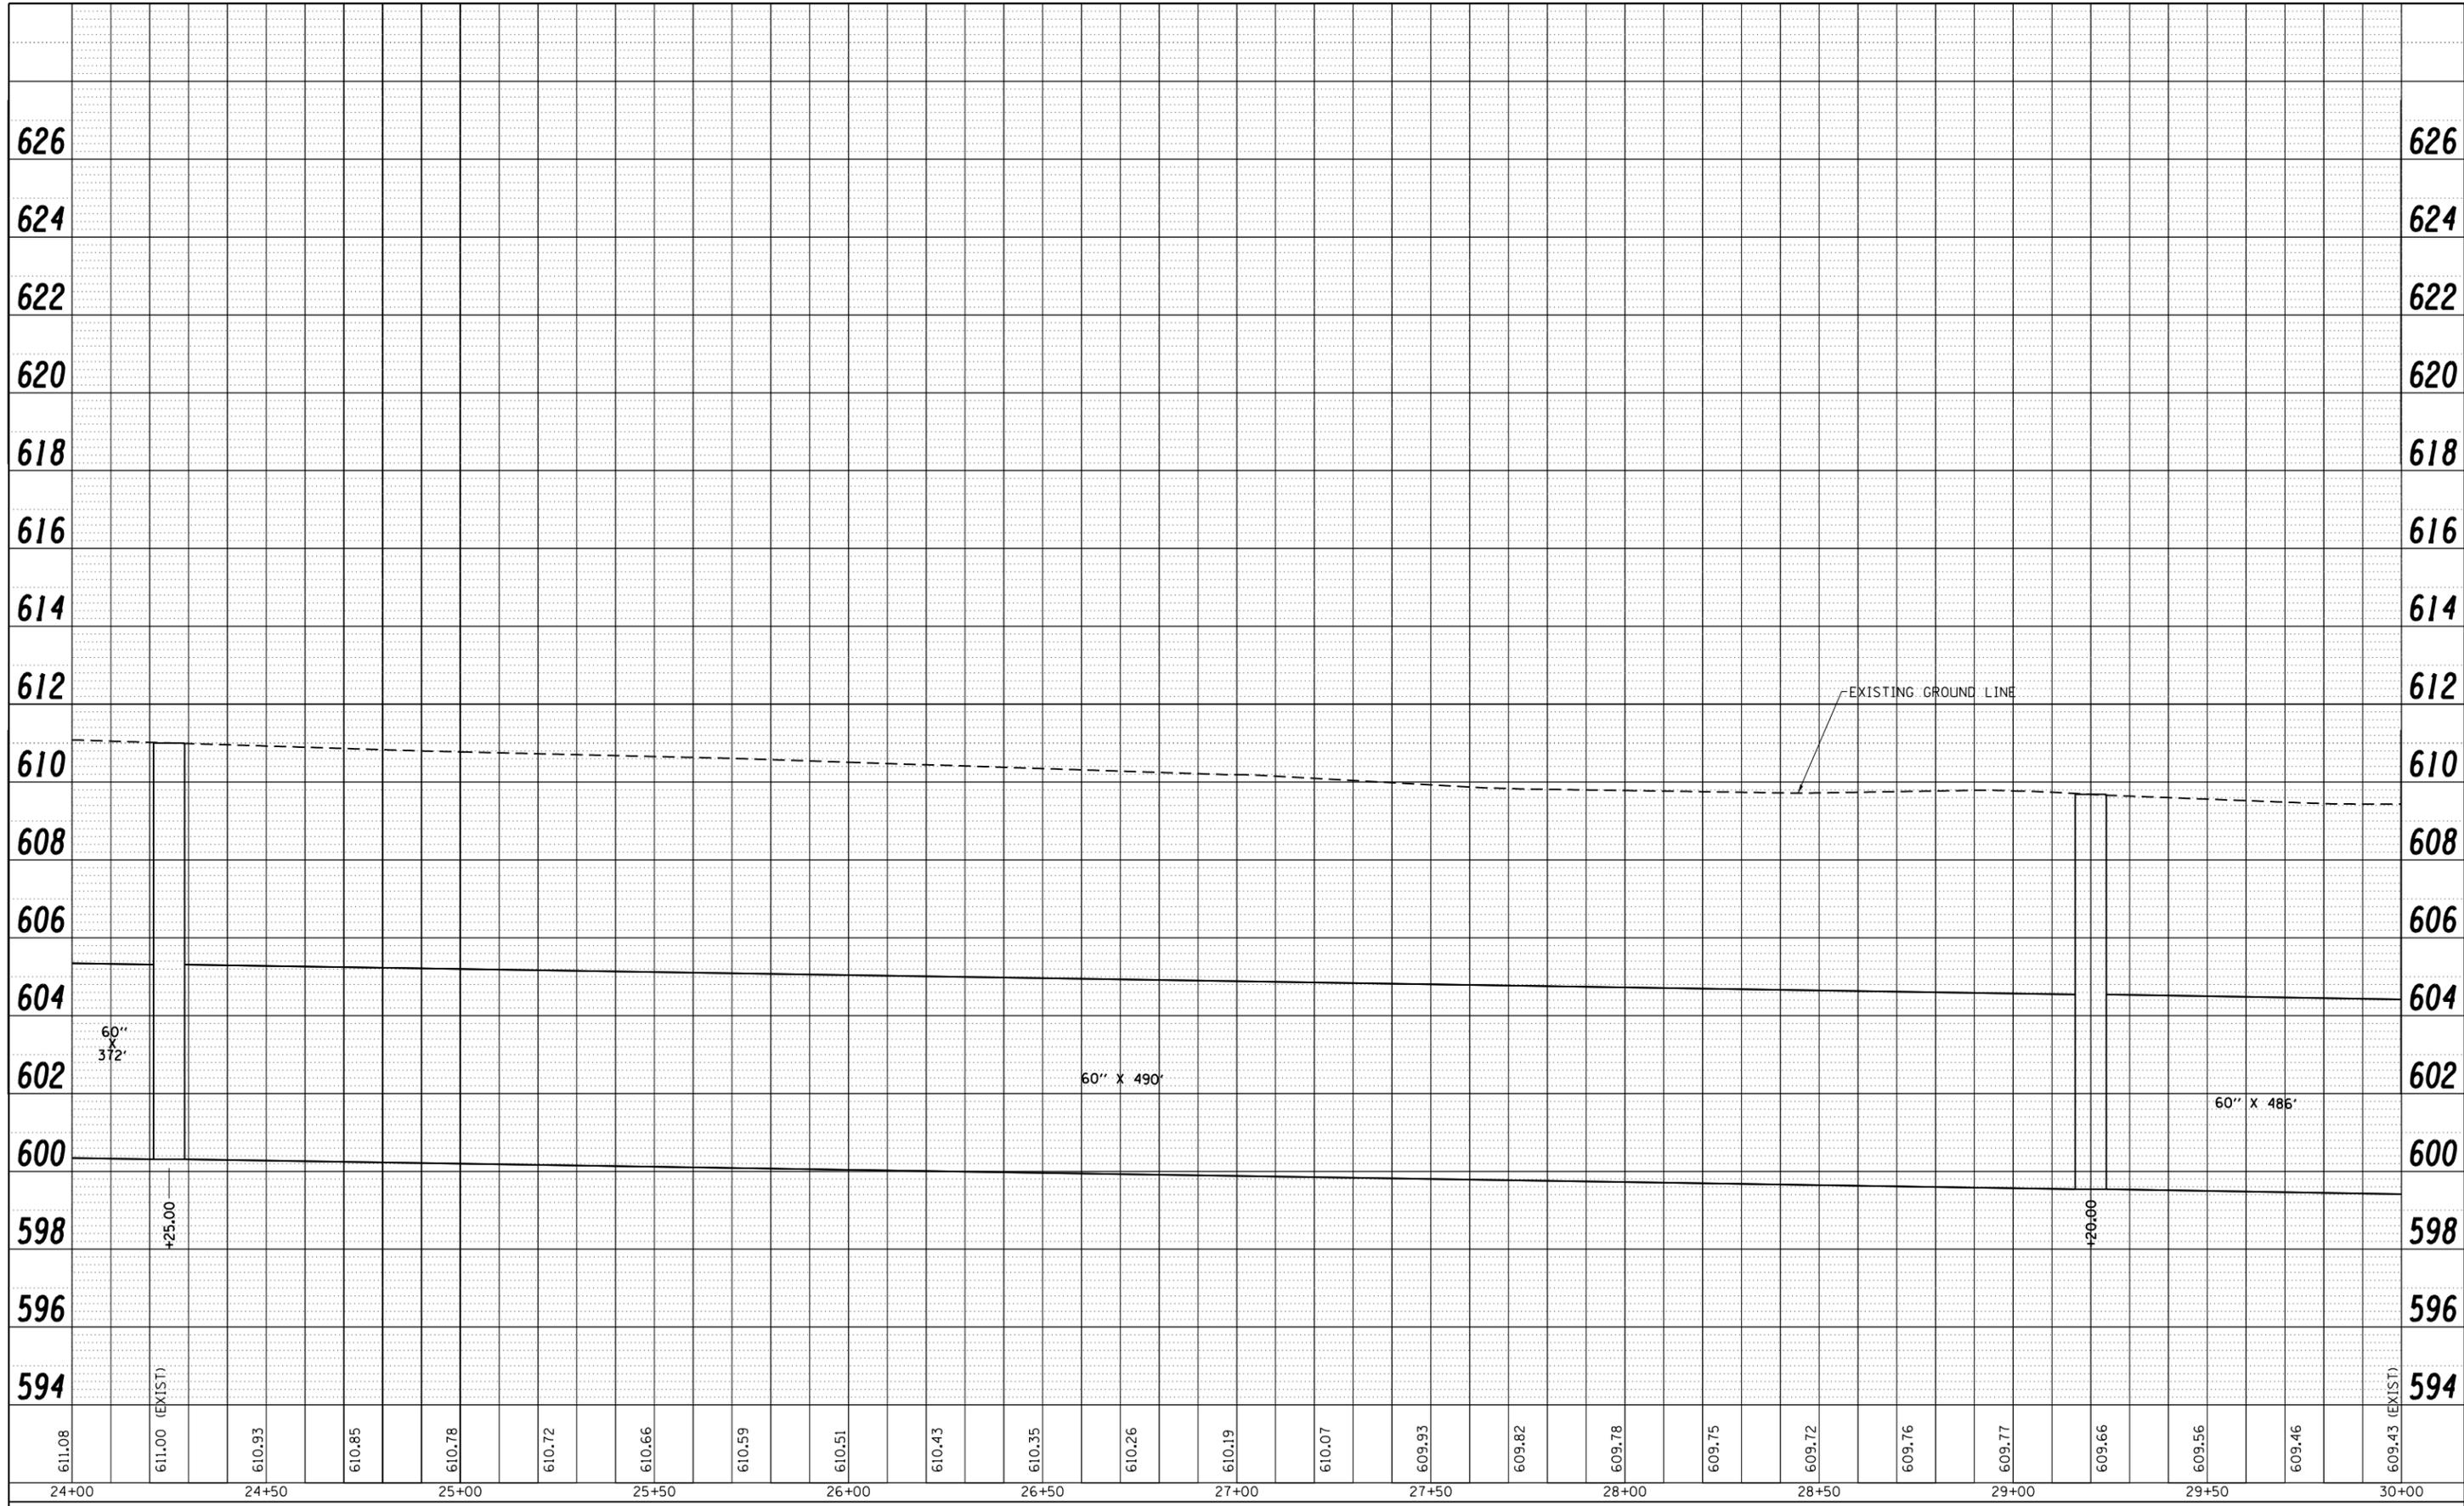

FILE NAME =	USER NAME = sparksgw	DESIGNED -	AWM	REVISED -	
c:\pwork\pwork\sparksgw\d0373645\0672890-sh:profile-Waterway*2-2.dgn		DRAWN -	TJD	REVISED -	
		PLOT SCALE =	40.0000' / in.	CHECKED -	AWM
		PLOT DATE =	Feb-04-2014 01:41:00PM	DATE -	12/04/2013
				REVISED -	

**STATE OF ILLINOIS
DEPARTMENT OF TRANSPORTATION**

**WATERWAY #2
PROFILE VIEW**

SCALE: 1=20 SHEET NO. OF SHEETS STA. 24+00.00 TO STA. 30+00.00

F.A.U. RTE.	SECTION	COUNTY	TOTAL SHEETS	SHEET NO.
8012	21(W-3, TS-1, RS-7)	SANGAMON	679	254
CONTRACT NO.			72890	
ILLINOIS FED. AID PROJECT				