
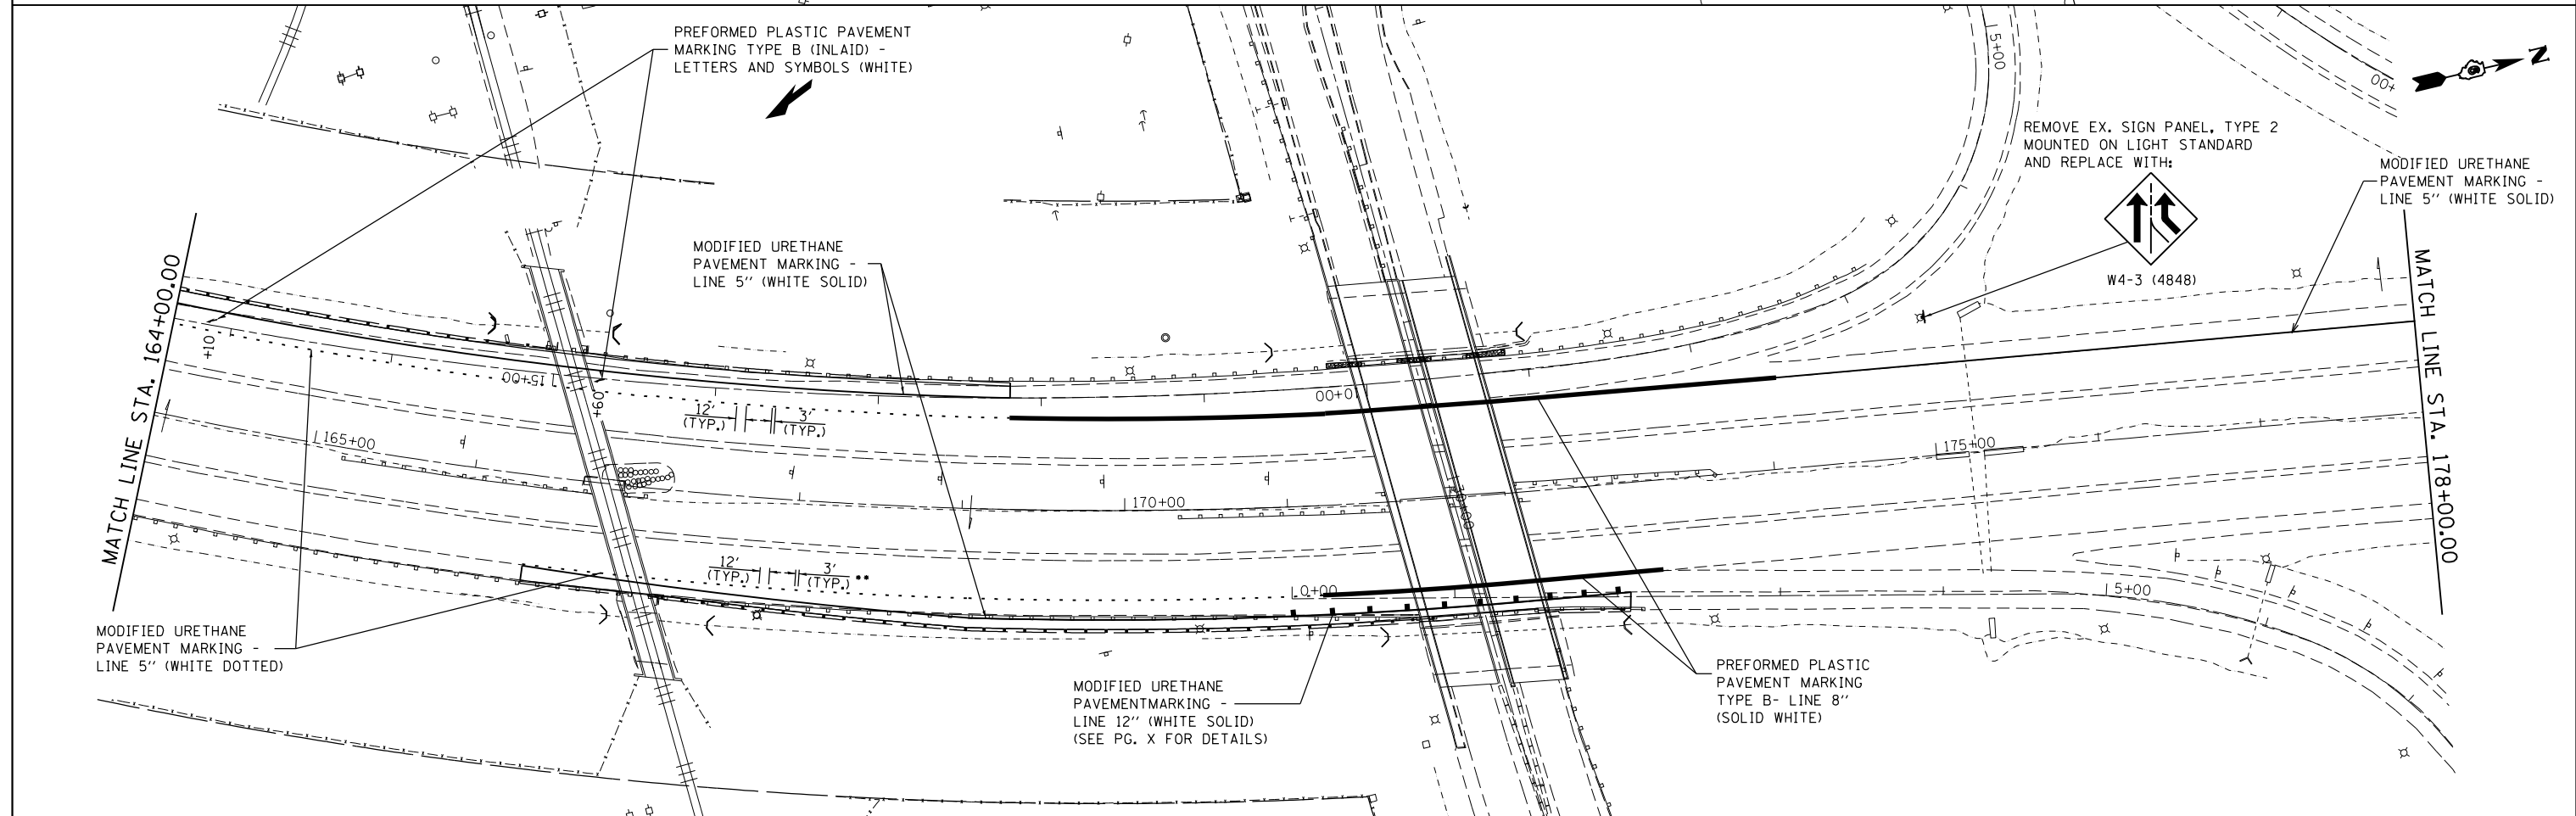


•• SEE PAGE XX OF PLANS FOR PAVEMENT MARKING STANDARD

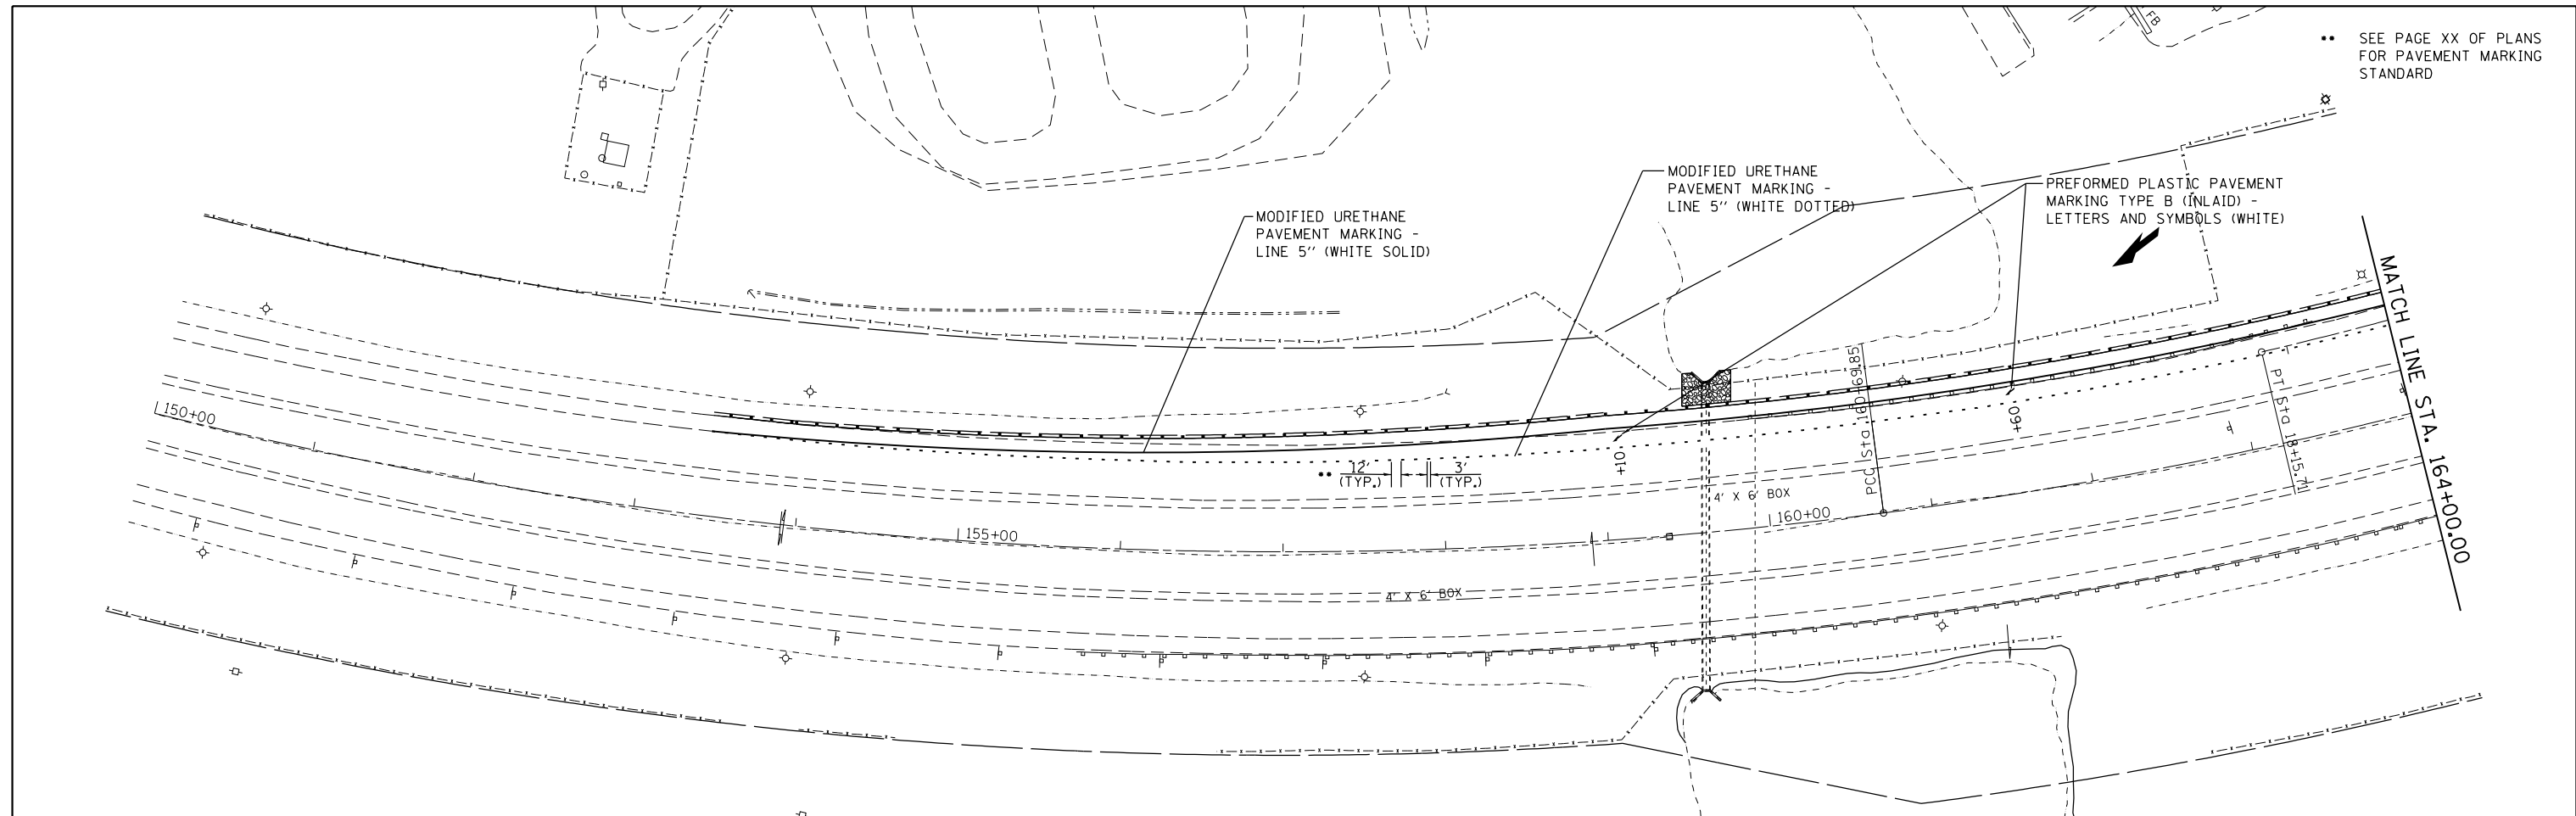

FILE NAME = c:\pwwork\pwwork\sparks\10326237\067990-sht-pavt markings.dgn	USER NAME = sparksqw	DESIGNED -	REVISED -	STATE OF ILLINOIS DEPARTMENT OF TRANSPORTATION	SIGNING AND STRIPING PLAN			F.A.I. RTE.	SECTION	COUNTY	TOTAL SHEETS	SHEET NO.
	PLOT SCALE = 100.0000' / in.	CHECKED -	REVISED -					55	(84-3)I-4	SANGAMON	56	21
Default	PLOT DATE = Oct-17-2013 09:57:22AM	DATE -	REVISED -	SCALE: 1"=50' SHEET 1 OF 1 SHEETS STA. 153+41.80 TO STA. 174+98.00			CONTRACT NO. 72F90 ILLINOIS FED. AID PROJECT					