



STEVENSON DR / EAST LAKE SHORE DR TO SB I-55

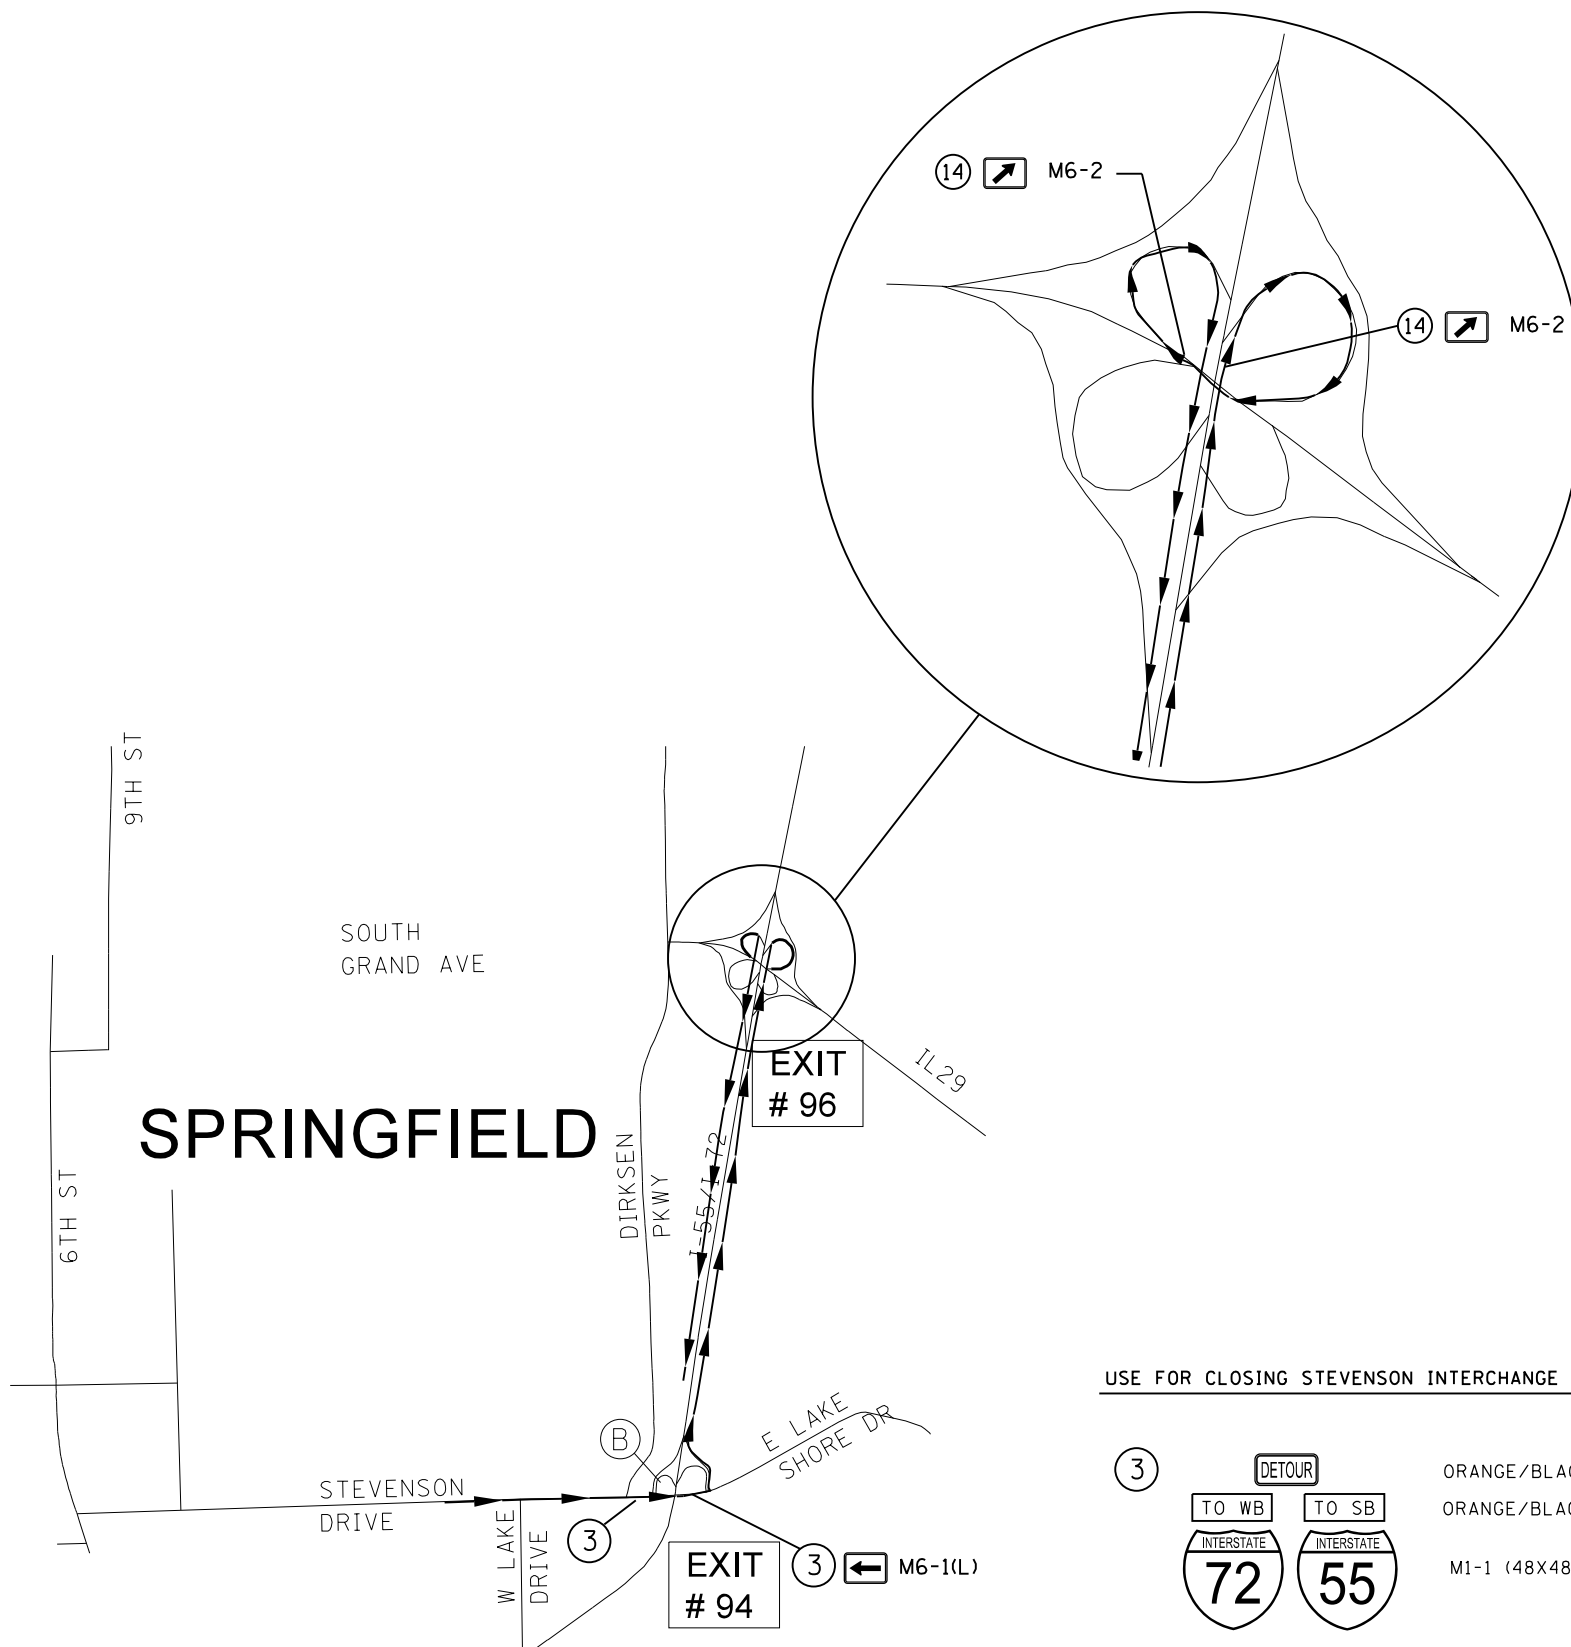

USE FOR CLOSING STEVENSON INTERCHANGE RAMP B

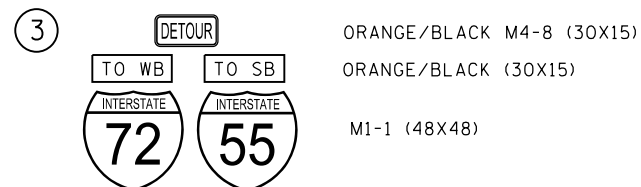

FILE NAME =	USER NAME = sparksgw	DESIGNED -	REVISED -
ct:\pw\work\p\idot\sparksgw\10326237\0672F90-sht-detour sheets.dgn		DRAWN -	REVISED -
Default	PLOT SCALE = 40.0000' / in.	CHECKED -	REVISED -
	PLOT DATE = Oct-17-2013 09:57:34AM	DATE -	REVISED -

STATE OF ILLINOIS
DEPARTMENT OF TRANSPORTATION

DETOUR SIGNING PLAN

SCALE: SHEET OF SHEETS STA. TO STA.

F.A.I. RTE.	SECTION	COUNTY	TOTAL SHEETS	SHEET NO.
55	(84-3)I-4	SANGAMON	56	35
CONTRACT NO. 72F90			ILLINOIS FED. AID PROJECT	