


DATE	
BY	
FINAL SURVEY	SURVEYED
NOTE BOOK	PLOTTED
NO.	TEMPLATE
	AREAS
	CHECKED

DATE	
BY	
ORIGINAL SURVEY	SURVEYED
NOTE BOOK	PLOTTED
NO.	TEMPLATE
	AREAS
	CHECKED

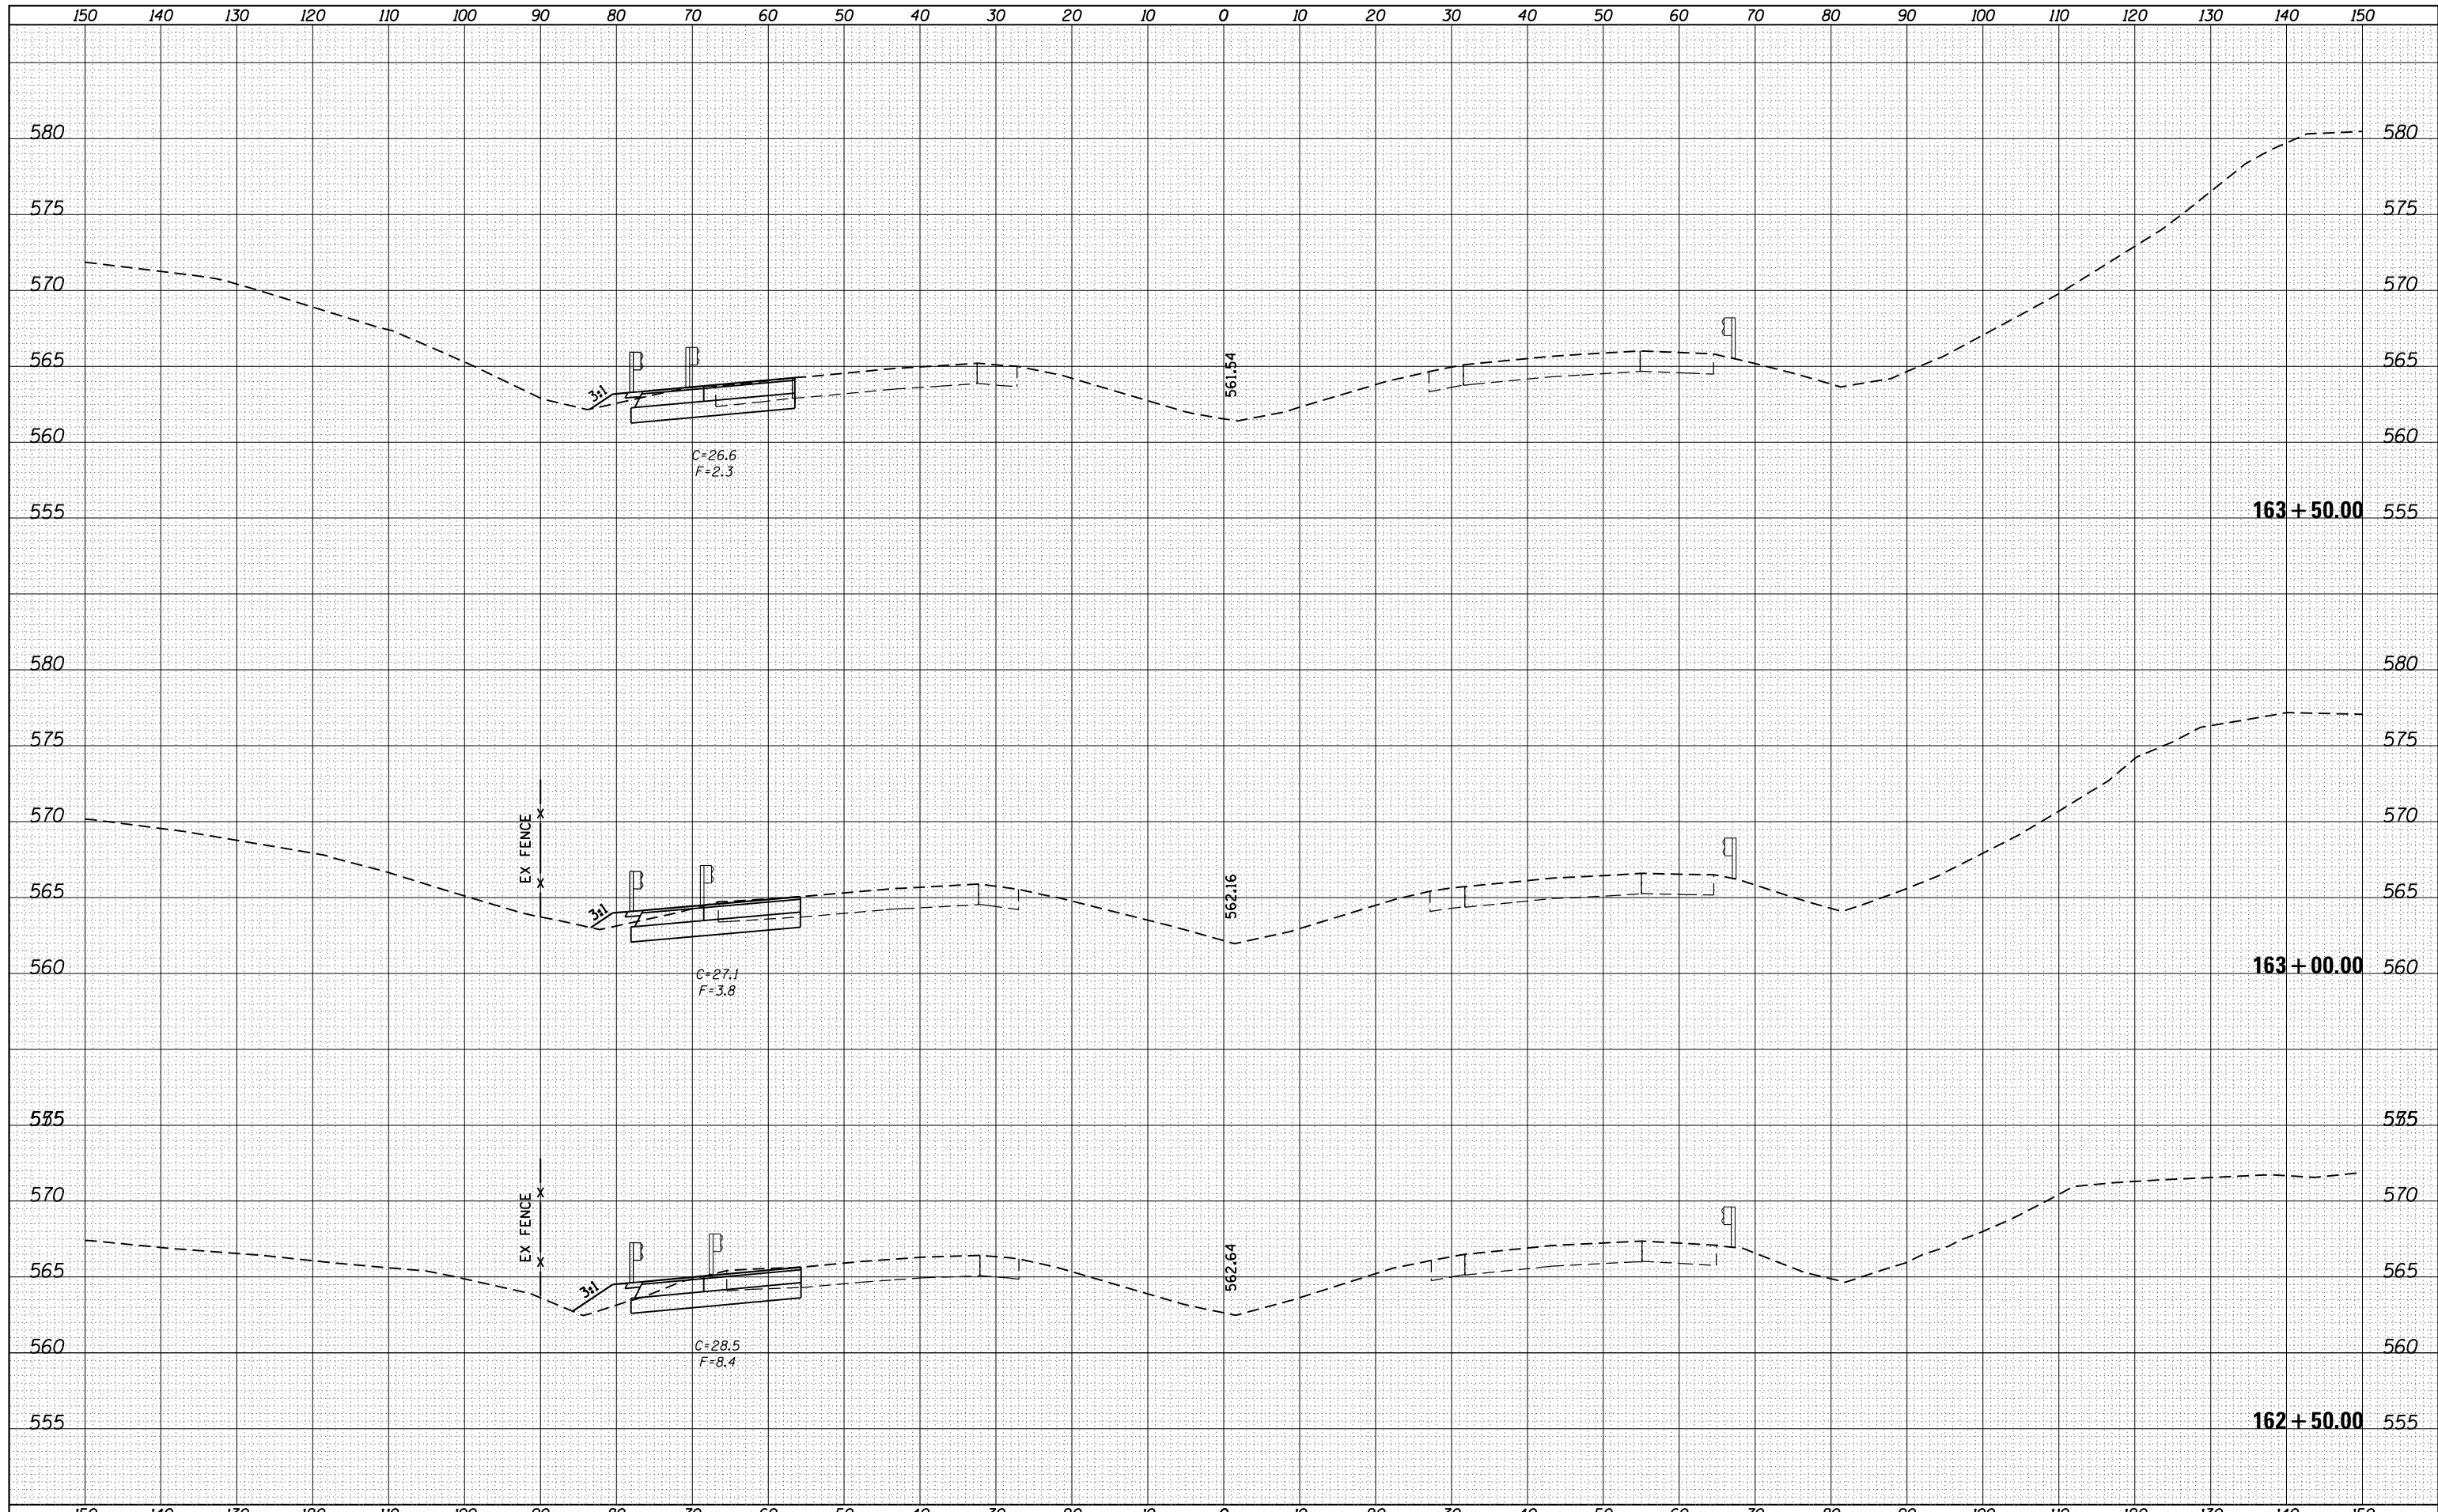

FILE NAME =
 c:\pw_work\pwidot\sparksgw\d0326237\0672F90-sh1-xssht.dgn
 Default

USER NAME = sparksgw
 PLOT SCALE = 20.0000' / in.
 PLOT DATE = Oct-17-2013 09:57:44AM

DESIGNED -
 DRAWN -
 CHECKED -
 DATE -

REVISED -
 REVISED -
 REVISED -
 REVISED -

**STATE OF ILLINOIS
 DEPARTMENT OF TRANSPORTATION**

I-55 CROSS SECTIONS

SCALE: SHEET 7 OF 16 SHEETS STA. 162+50.00 TO STA. 163+50.00

F.A.I. RTE.	SECTION	COUNTY	TOTAL SHEETS	SHEET NO.
55	(84-3)I-4	SANGAMON	56	46
CONTRACT NO. 72F90				
ILLINOIS FED. AID PROJECT				