


CROSSWALK LOCATION

LOCATION	MARKED ROUTE(S)	COMMON NAME(S)	ORIENTATION	CROSS ROAD(S)	COMMON NAME(S)	CROSSWALK(S)
011-07	FAP 75	IL 29/SPRINGFIELD RD.	N-S	MUN 5260A	KNUTE ROCKNE DR.	SOUTH LEG
011-08	FAP 75	IL 29/SPRINGFIELD RD.	N-S	MUN 5270B	SPORTSMAN DR.	NORTH LEG
011-09	FAP 75	IL 29/SPRINGFIELD RD.	N-S	MUN 5300A	HANER ST.	SOUTH LEG
011-10	FAU 7890	WEBSTER ST. & BIDWELL ST.	N-S TO E-W	FAU 7874 FAU 7890 SPUR 0.71	BIDWELL ST. WEBSTER ST.	WEST LEG
011-11	FAP 714	IL 48	N-S	SOUTH OF FAP 75	IL 29	BIKE PATH

SIGNING SCHEDULE PER LOCATION

LOCATION	SIGN PANEL - TYPE 1						RS PANEL
	S1-1	W11-1	W11-2	W16-7P(L)	W16-7P(R)	W16-9P	
011-07	4			2		2	4
011-08	4			2		2	4
011-09			4	2		2	4
011-10							
011-11		4		2		2	4

- EXISTING CROSSWALK ON WEST LEG OF INTERSECTION IS TO BE REMOVED. CROSSWALK IS TO BE RELOCATED TO THE SOUTH LEG OF THE INTERSECTION. STRIPING ONLY AT THIS LOCATION.

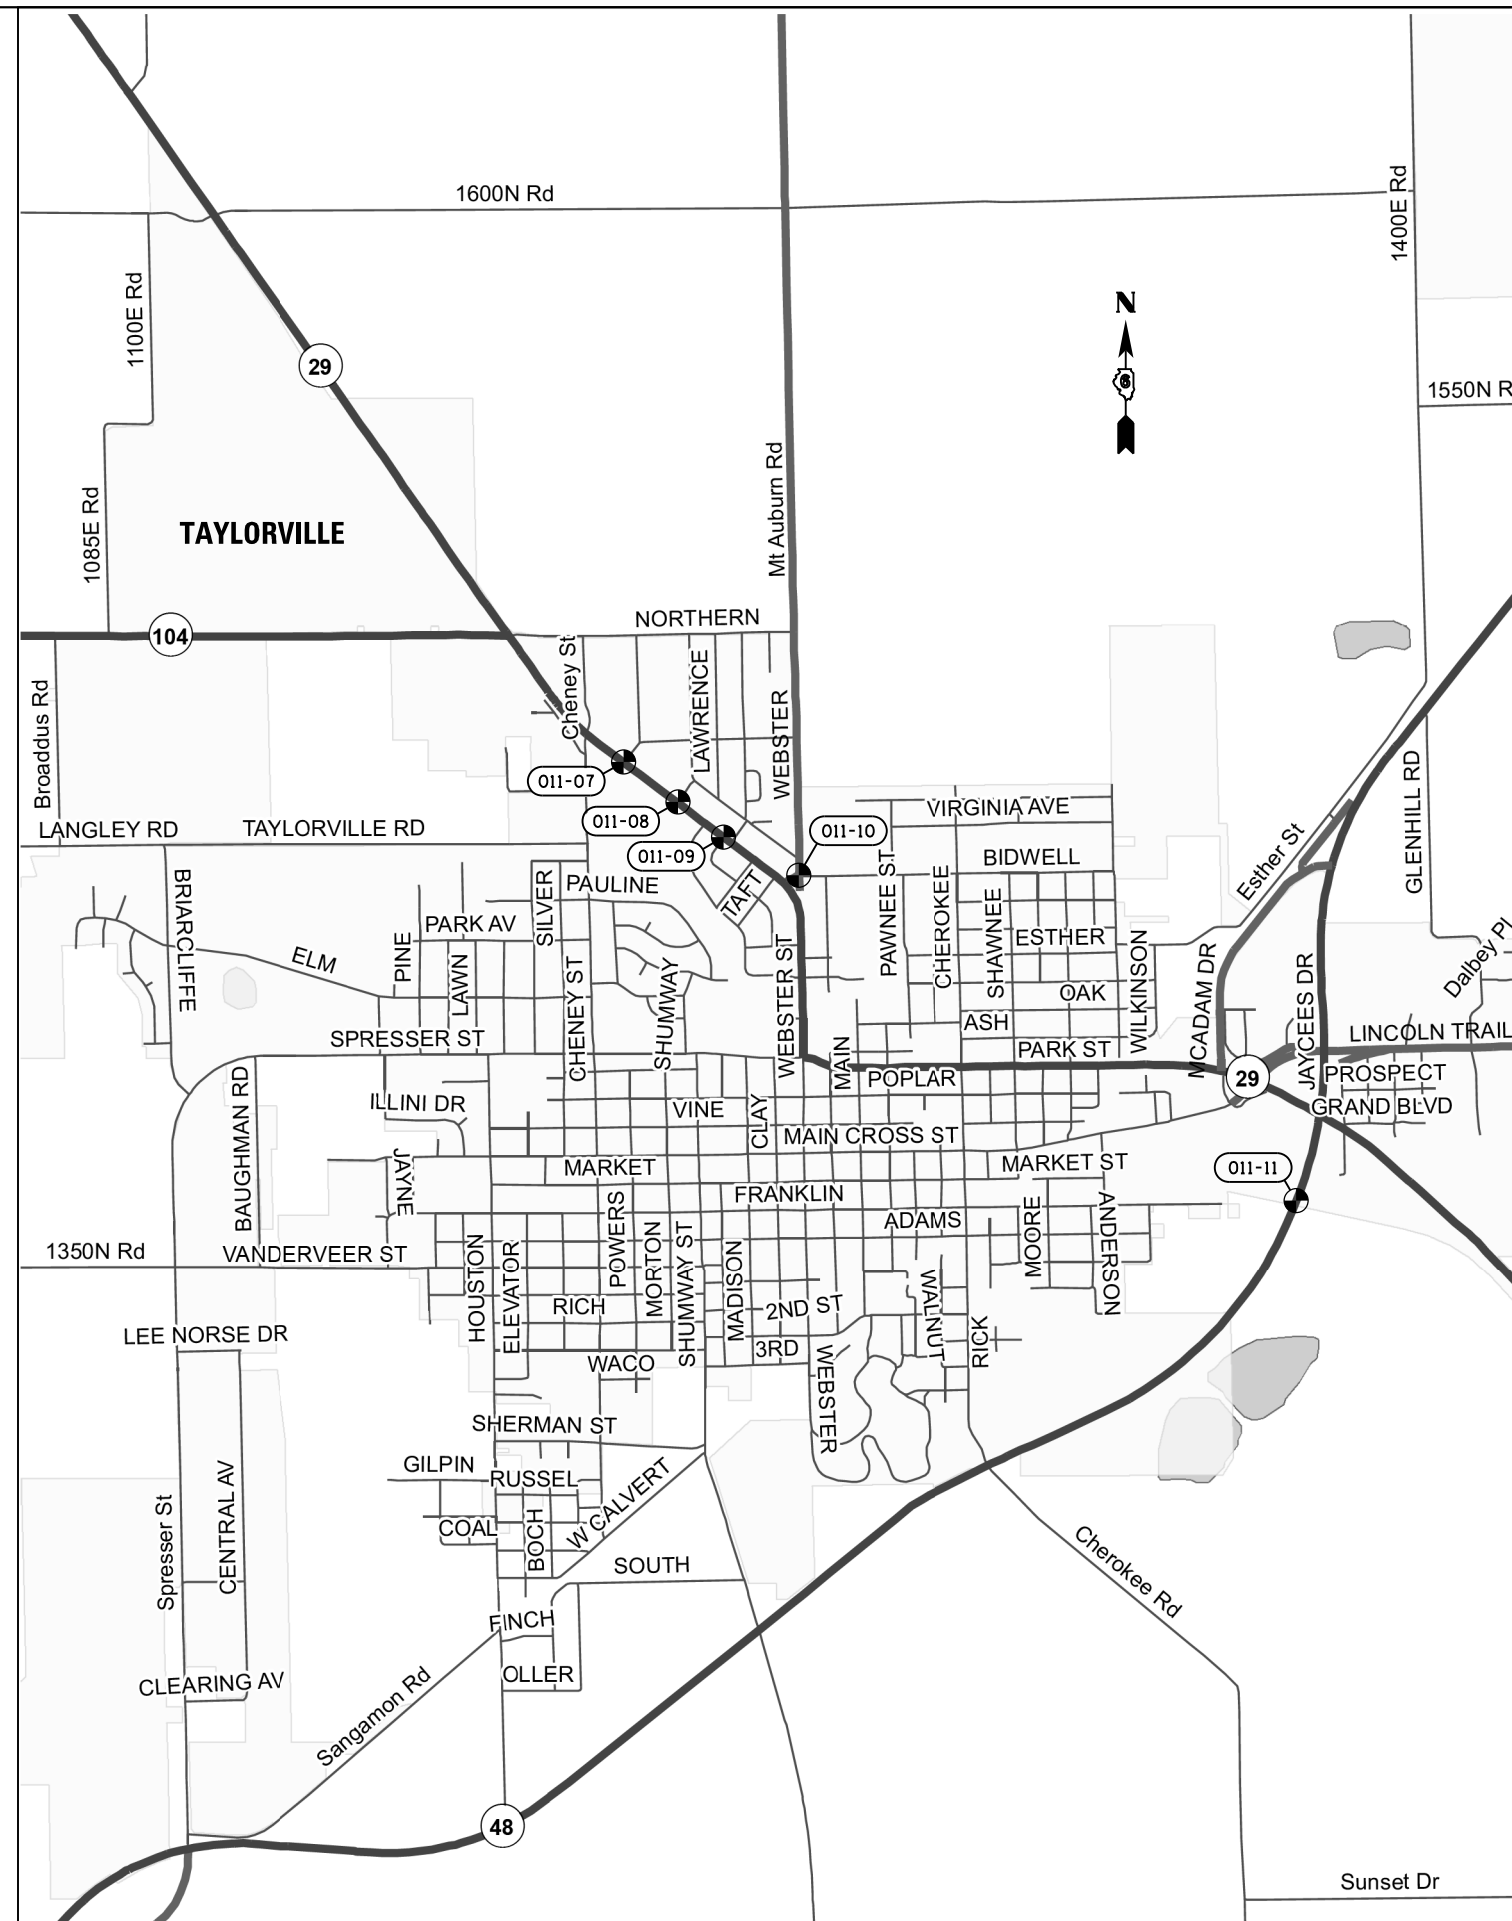

FILE NAME =	USER NAME = sparksgw	DESIGNED -	REVISED -
c:\pwork\pwork\sparksgw\10360886\0672076-sht-Location Maps-Christian.dgn		DRAWN -	REVISED -
Default	PLOT SCALE = 100.0000' / 1in.	CHECKED -	REVISED -
	PLOT DATE = Feb-04-2014 03:50:18PM	DATE -	REVISED -

STATE OF ILLINOIS
DEPARTMENT OF TRANSPORTATION

LOCATION MAP
CITY OF TAYLORVILLE - CHRISTIAN COUNTY

SCALE: SHEET OF SHEETS STA. TO STA.

F.A. RTE.	SECTION	COUNTY	TOTAL SHEETS	SHEET NO.
			58	24
CONTRACT NO. 72G76			ILLINOIS FED. AID PROJECT	