



S1-1
36" x 36"
9.0 SQ. FT.
SIGN PANEL - TYPE 1



W11-1
30" x 30"
6.3 SQ. FT.
SIGN PANEL - TYPE 1



W11-2
30" x 30"
6.3 SQ. FT.
SIGN PANEL - TYPE 1



W16-9P
24" x 12"
2.0 SQ. FT.
SIGN PANEL - TYPE 1



W16-7P(L)
21" x 15"
2.2 SQ. FT.
SIGN PANEL - TYPE 1




W16-7P(R)
21" x 15"
2.2 SQ. FT.
SIGN PANEL - TYPE 1



RS PANEL - FLUORESCENT GREEN
(RETROREFLECTIVE PANEL)
2" x 84"
1.2 SQ. FT.
SIGN PANEL - TYPE 1

S1-1 & W16-9P (SCHOOL ZONE)
OR W11-1 & W16-9P (BIKE PATH)
OR W11-2 & W16-9P (PEDESTRIAN)
INCLUDE REFLECTIVE PANEL ON
SIGN POST

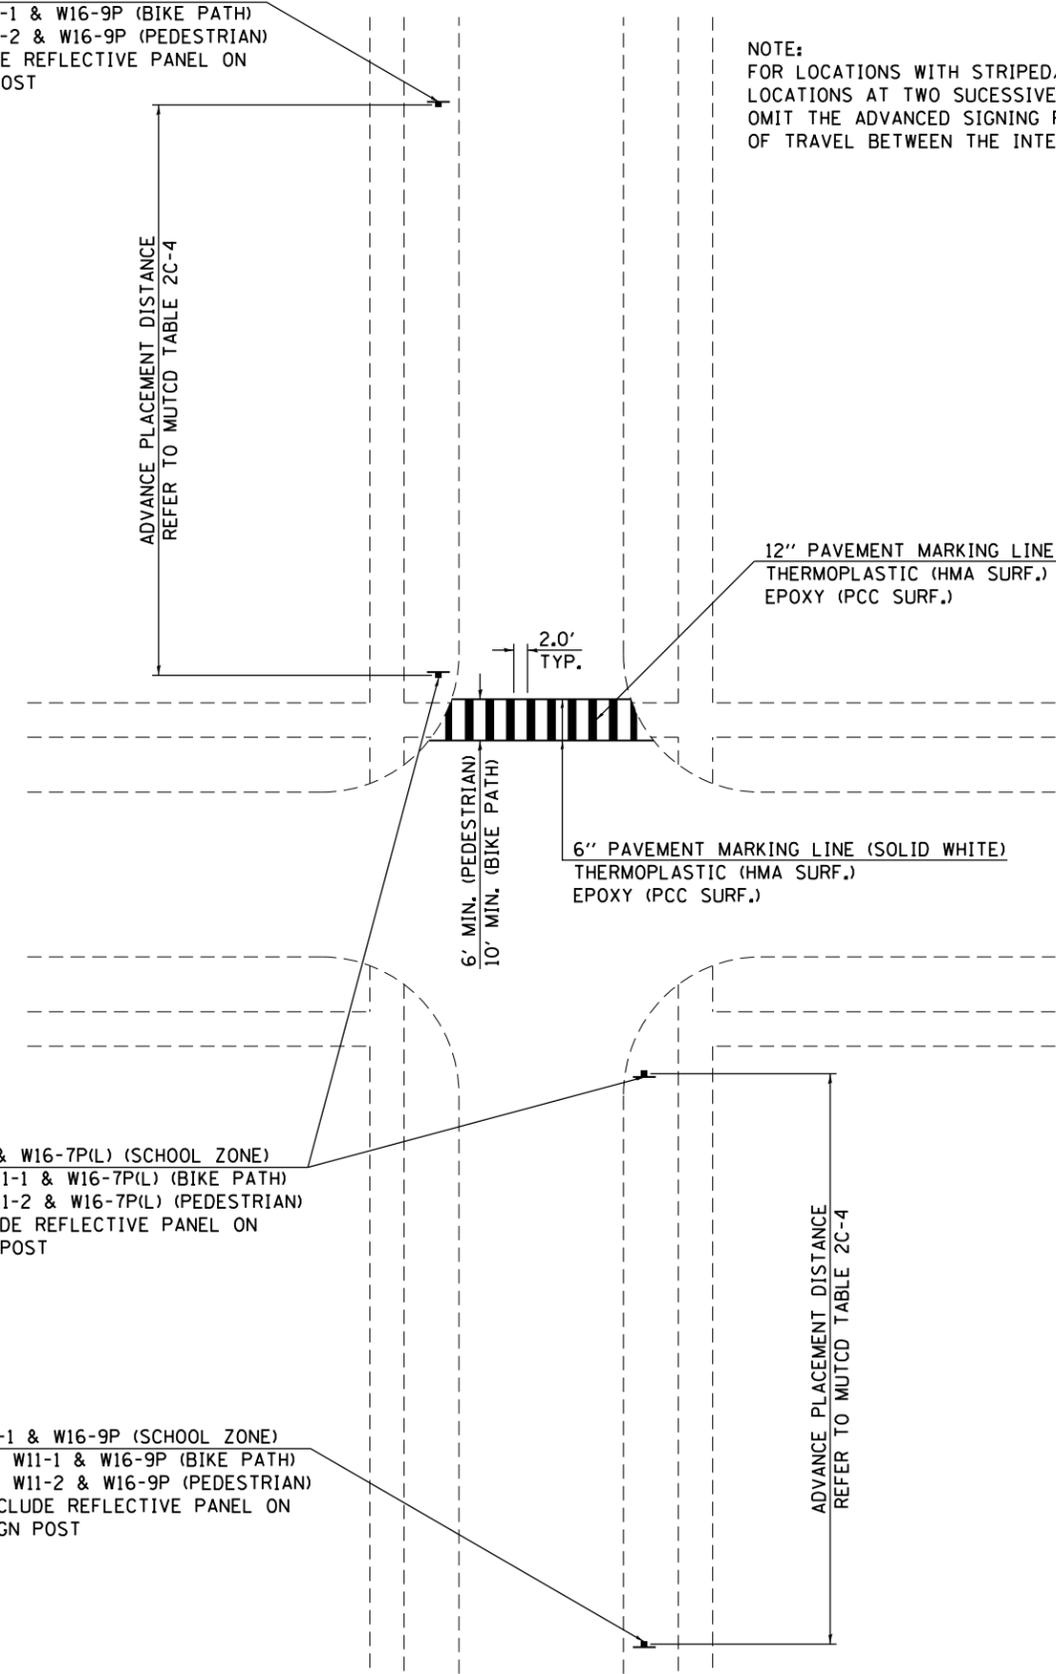

NOTE:
FOR LOCATIONS WITH STRIPED/SIGNED CROSSWALK
LOCATIONS AT TWO SUCCESSIVE INTERSECTIONS,
OMIT THE ADVANCED SIGNING FOR THE DIRECTION(S)
OF TRAVEL BETWEEN THE INTERSECTIONS.

S1-1 & W16-7P(L) (SCHOOL ZONE)
OR W11-1 & W16-7P(L) (BIKE PATH)
OR W11-2 & W16-7P(L) (PEDESTRIAN)
INCLUDE REFLECTIVE PANEL ON
SIGN POST

S1-1 & W16-9P (SCHOOL ZONE)
OR W11-1 & W16-9P (BIKE PATH)
OR W11-2 & W16-9P (PEDESTRIAN)
INCLUDE REFLECTIVE PANEL ON
SIGN POST

TYPICAL SIGN PLACEMENT AT PAVEMENT MARKING APPLICATION

FILE NAME =	USER NAME = sparksgw	DESIGNED -	REVISED -
ct:\pw\work\p\idot\sparksgw\10360886\0672076-sht-Sign_PMK_Details.dgn		DRAWN -	REVISED -
Default	PLOT SCALE = 40.0000' / in.	CHECKED -	REVISED -
	PLOT DATE = Feb-04-2014 03:56:19PM	DATE -	REVISED -

STATE OF ILLINOIS
DEPARTMENT OF TRANSPORTATION

SIGN AND PAVEMENT MARKING DETAILS

SCALE: SHEET OF SHEETS STA. TO STA.

F.A. RTE.	SECTION	COUNTY	TOTAL SHEETS	SHEET NO.
			58	58
CONTRACT NO. 72G76			ILLINOIS FED. AID PROJECT	