


STA. 11+887.961 TO 14+379.736

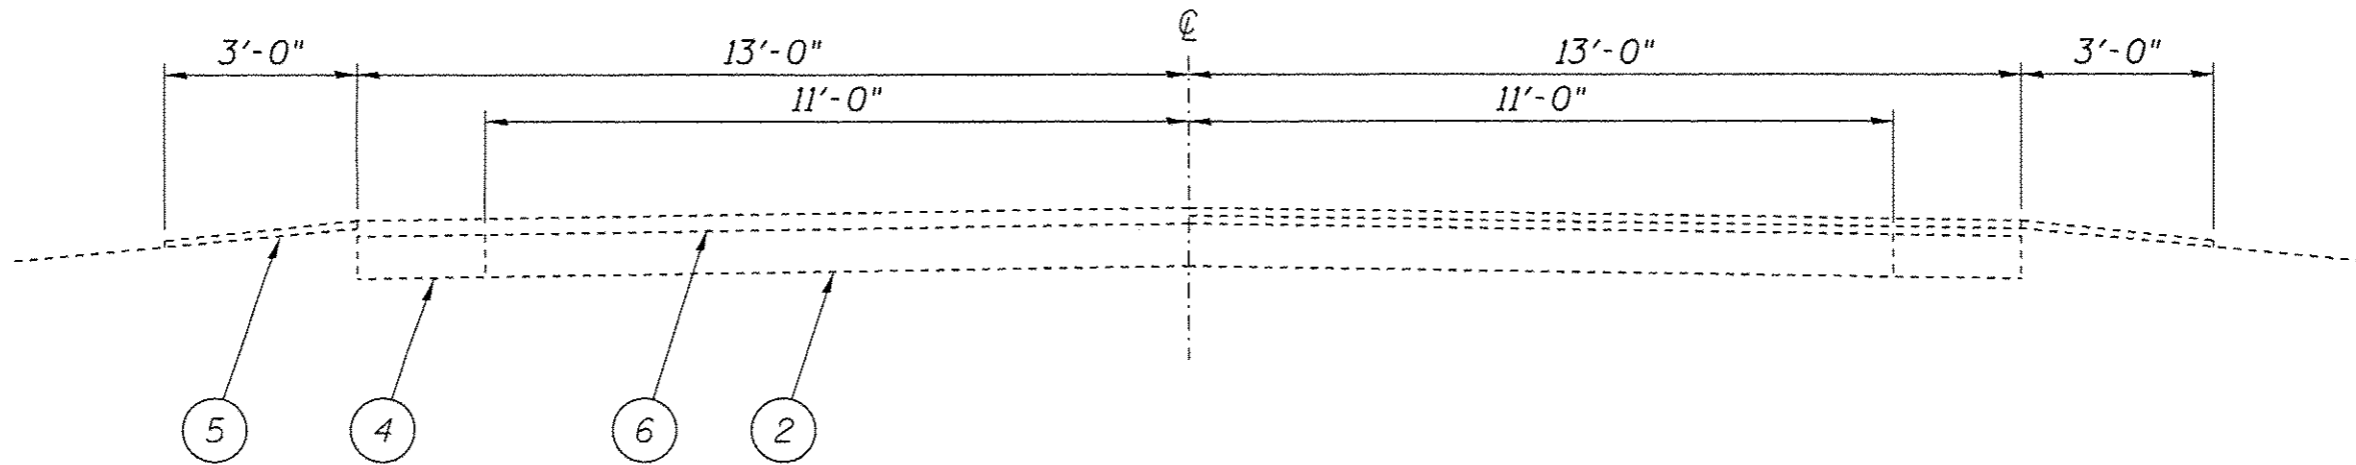

STA. 14+379.736 TO 14+623.846

LEGEND

- 1- EXIST. P.C.C. PAVEMENT 9-6-9
- 2- EXIST. P.C.C. BASE COURSE 8"
- 3- EXIST. P.C.C. BASE COURSE 9"
- 4- EXIST. H.M.A BASE COURSE WIDENING 9"
- 5- EXIST. H.M.A SHOULDER
- 6- EXIST. H.M.A. SURFACE COURSE
- 7- EXIST. GRANULAR BASE 4"

FILE NAME *	USER NAME * sherpaid	DESIGNED -	REVISED -	STATE OF ILLINOIS DEPARTMENT OF TRANSPORTATION	TYPICAL SECTION	F.A.P. RTE.	SECTION	COUNTY	TOTAL SHEETS	SHEET NO.
c:\pwork\puidot\sherpaid\0301148\0672081-shr-typical.dgn	DRAWN -	REVISED -	612			(101) I-3	SCHUYLER	5	5	
PLOT SCALE * 3/8" = 1'	CHECKED -	REVISED -	CONTRACT NO. 72GB1							
SMT_PLAN	DATE -	REVISED -	SCALE:			SHEET	OF	SHEETS	STA.	TO STA.