






NOTE: WHEN EAST MEDIAN CROSSOVERS ARE NO LONGER REQUIRED FOR THIS CONTRACT, THEY SHALL BE CLOSED USING FLEXIBLE DELINEATORS AND BREAKAWAY SIGN SUPPORT COUPLERS.

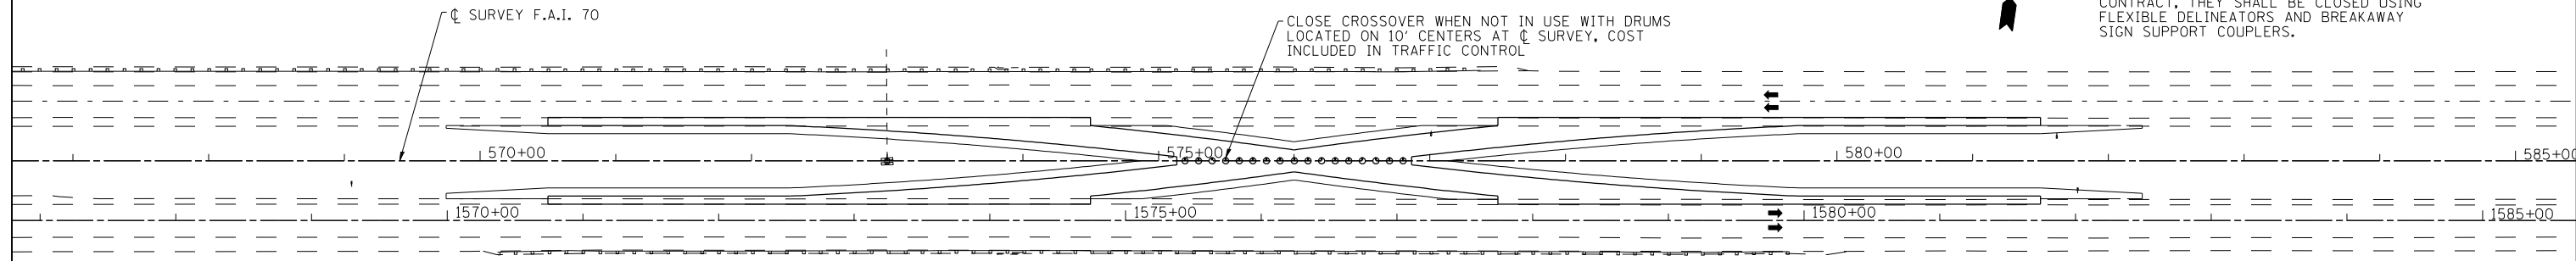

EAST MEDIAN CROSSOVERS CLOSURE PLAN

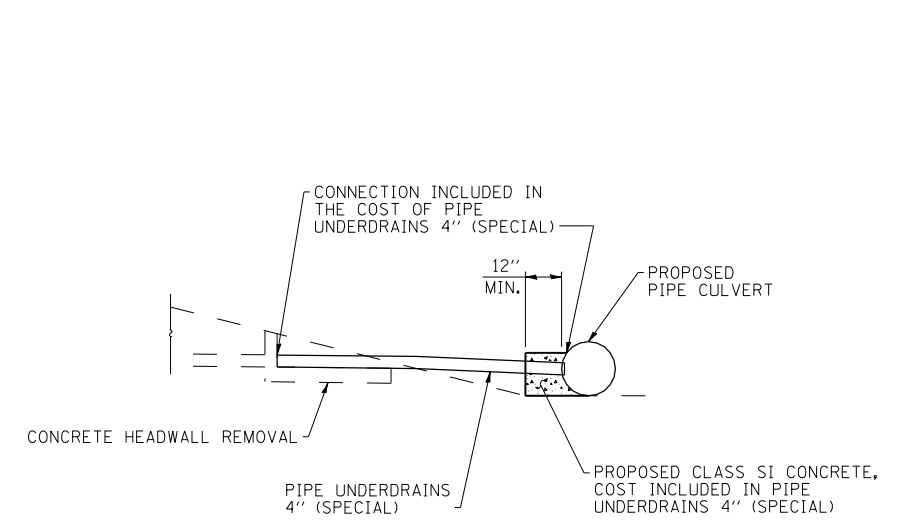

UNDERDRAIN CONNECTION TO MEDIAN CULVERT

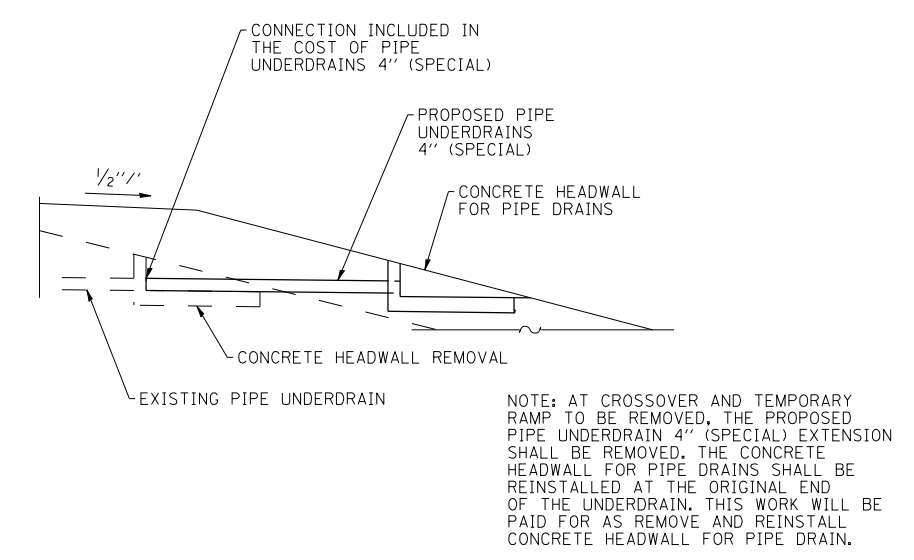

UNDERDRAIN EXTENSION AT CROSSOVERS

PRINT DRIVER = LUD-EB@paul.com
 SCALE NAME = PLOT
 FILE NAME = D:\74175\1411\141102.dwg



USER NAME = has	DESIGNED - ELH	REVISED -
ESCA PROJECT NO. 1000.05	DRAWN - HAS	REVISED -
PLOT SCALE = 0:2' = 1" / IN.	CHECKED - RDP	REVISED -
PLOT DATE = 1/29/2014 1:55:44 PM	DATE - 01/14	REVISED -

**STATE OF ILLINOIS
DEPARTMENT OF TRANSPORTATION**

CROSSOVER DETAILS	
SCALE: NONE	SHEET NO. 2 OF 2 SHEETS STA. TO STA.

F.A.I. RTE.	SECTION	COUNTY	TOTAL SHEETS	SHEET NO.
70	(26-3B-1, 3B-1(3))BR	FAYETTE	277	45
CONTRACT NO. 74175				
FED. ROAD DIST. NO. ILLINOIS FED. AID PROJECT				