
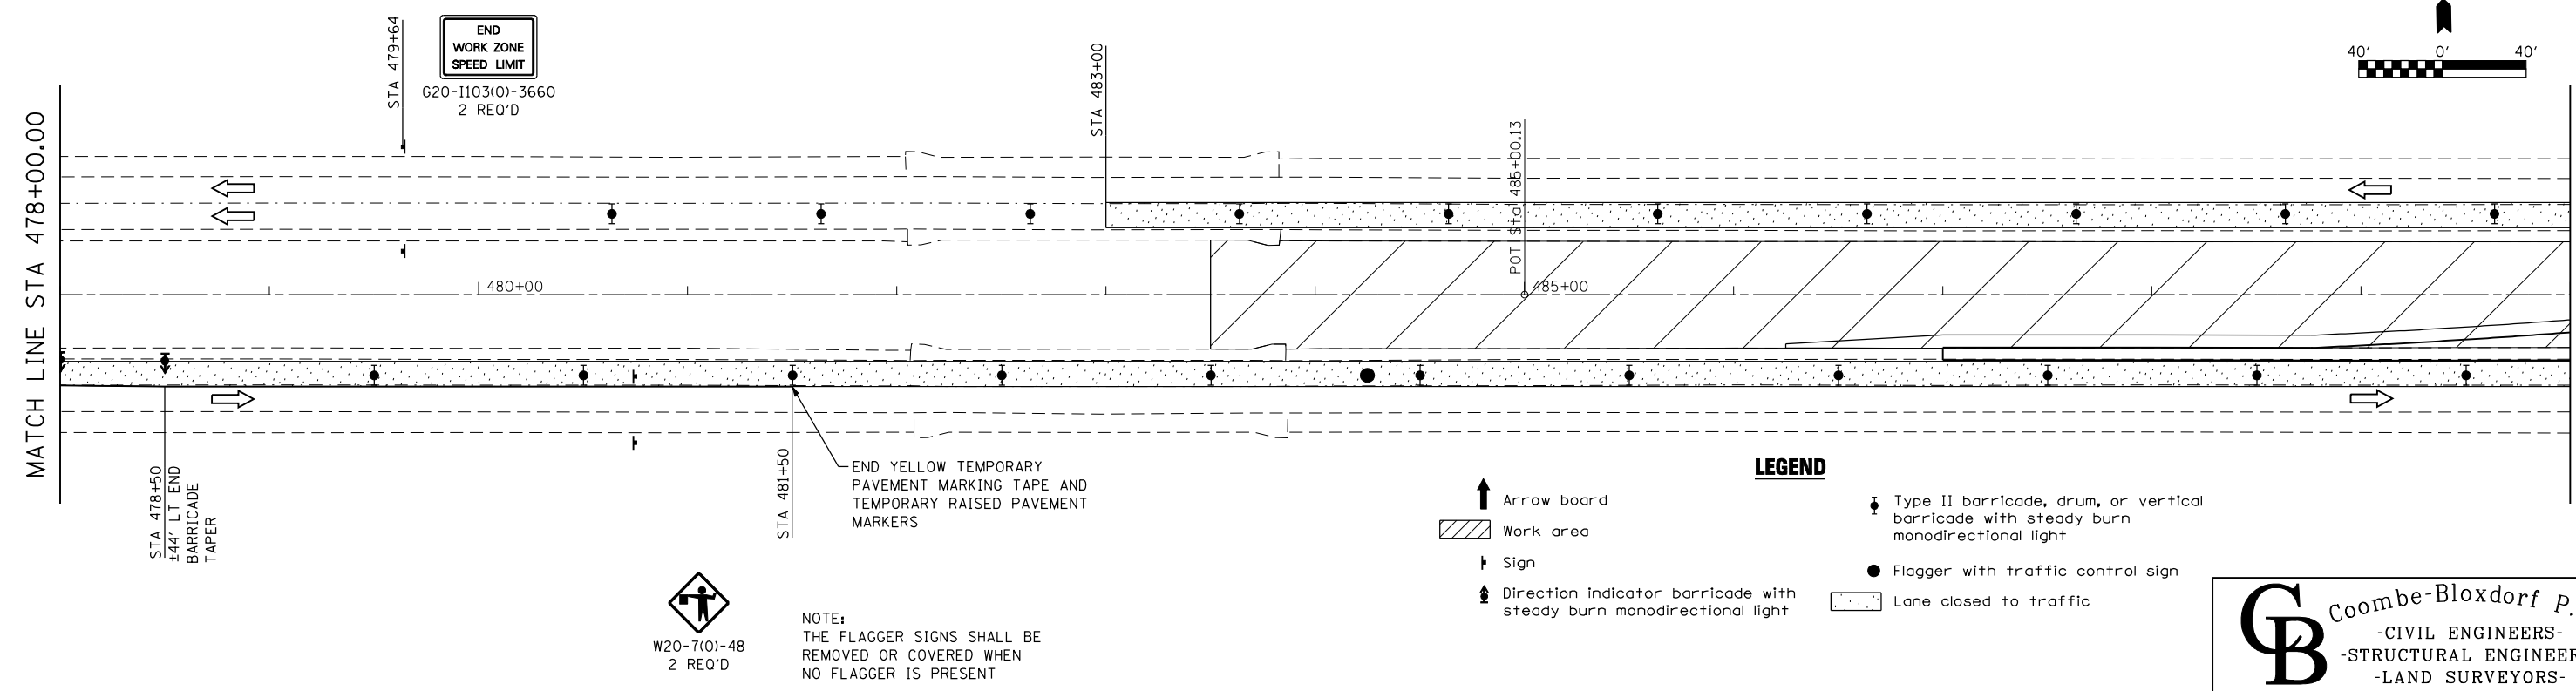


WORK ZONE	W2-1115(0)-3618	2 REQ'D
SPEED LIMIT	R2-1-3648	2 REQ'D
45		
PHOTO ENFORCED	R10-19aP-3618	2 REQ'D
XXX FINE MINIMUM	R2-1106-3618	2 REQ'D

NOTE:
SEE STANDARD 701401 AND SPECIAL PROVISIONS FOR FURTHER INFORMATION

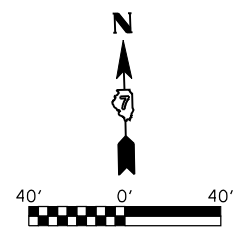

LEGEND

Arrow board	Type II barricade, drum, or vertical barricade with steady burn monodirectional light
Work area	Flagger with traffic control sign
Sign	Lane closed to traffic
Direction indicator barricade with steady burn monodirectional light	

W20-7(0)-48
2 REQ'D

NOTE:
THE FLAGGER SIGNS SHALL BE REMOVED OR COVERED WHEN NO FLAGGER IS PRESENT

CB Coombe-Bloxdorf P.C.
- CIVIL ENGINEERS -
- STRUCTURAL ENGINEERS -
- LAND SURVEYORS -
Design Firm License No. 184-002703

FILE NAME = ...\\0774175-056-staging-3-01.dgn	USER NAME = MML...	DESIGNED - CFC	REVISED -
Default	PLOT SCALE = 80.000000' / IN.	DRAWN - CFC	REVISED -
CB PROJECT NO 10029-5	PLOT DATE = 1/28/2014	CHECKED - MCB	REVISED -
		DATE -	REVISED -

**STATE OF ILLINOIS
DEPARTMENT OF TRANSPORTATION**

STAGE III TRAFFIC CONTROL

SCALE: SHEET 1 OF 4 SHEETS STA. TO STA.

F.A.I. RTE.	SECTION	COUNTY	TOTAL SHEETS	SHEET NO.
70	(26-3B-1, 3B-1(3)) BR	FAYETTE	277	56
CONTRACT NO. 74175			ILLINOIS FED. AID PROJECT	