



WORK ZONE	W2-1115(0)-3618 1 REQ'D
SPEED LIMIT	R2-1-3648 1 REQ'D
45	
PHOTO ENFORCED	R10-19aP-3618 1 REQ'D
XXXX FINE MINIMUM	R2-1106-3618 1 REQ'D

NOTE:
THE SPEED LIMIT 45 SIGNS
SHALL BE REMOVED OR COVERED
WHEN NO WORKERS ARE PRESENT

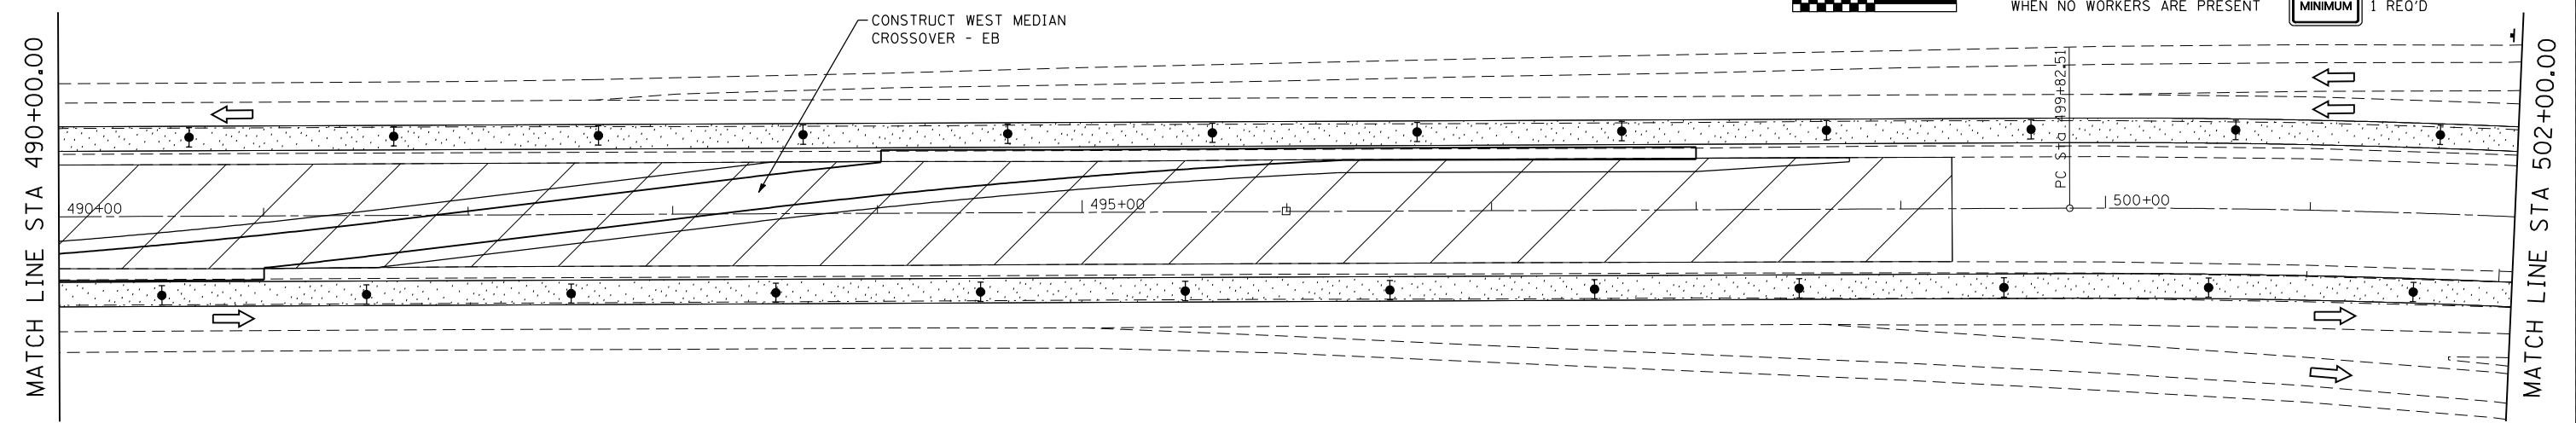

NOTE:
SEE STANDARD 701401 AND SPECIAL
PROVISIONS FOR FURTHER INFORMATION

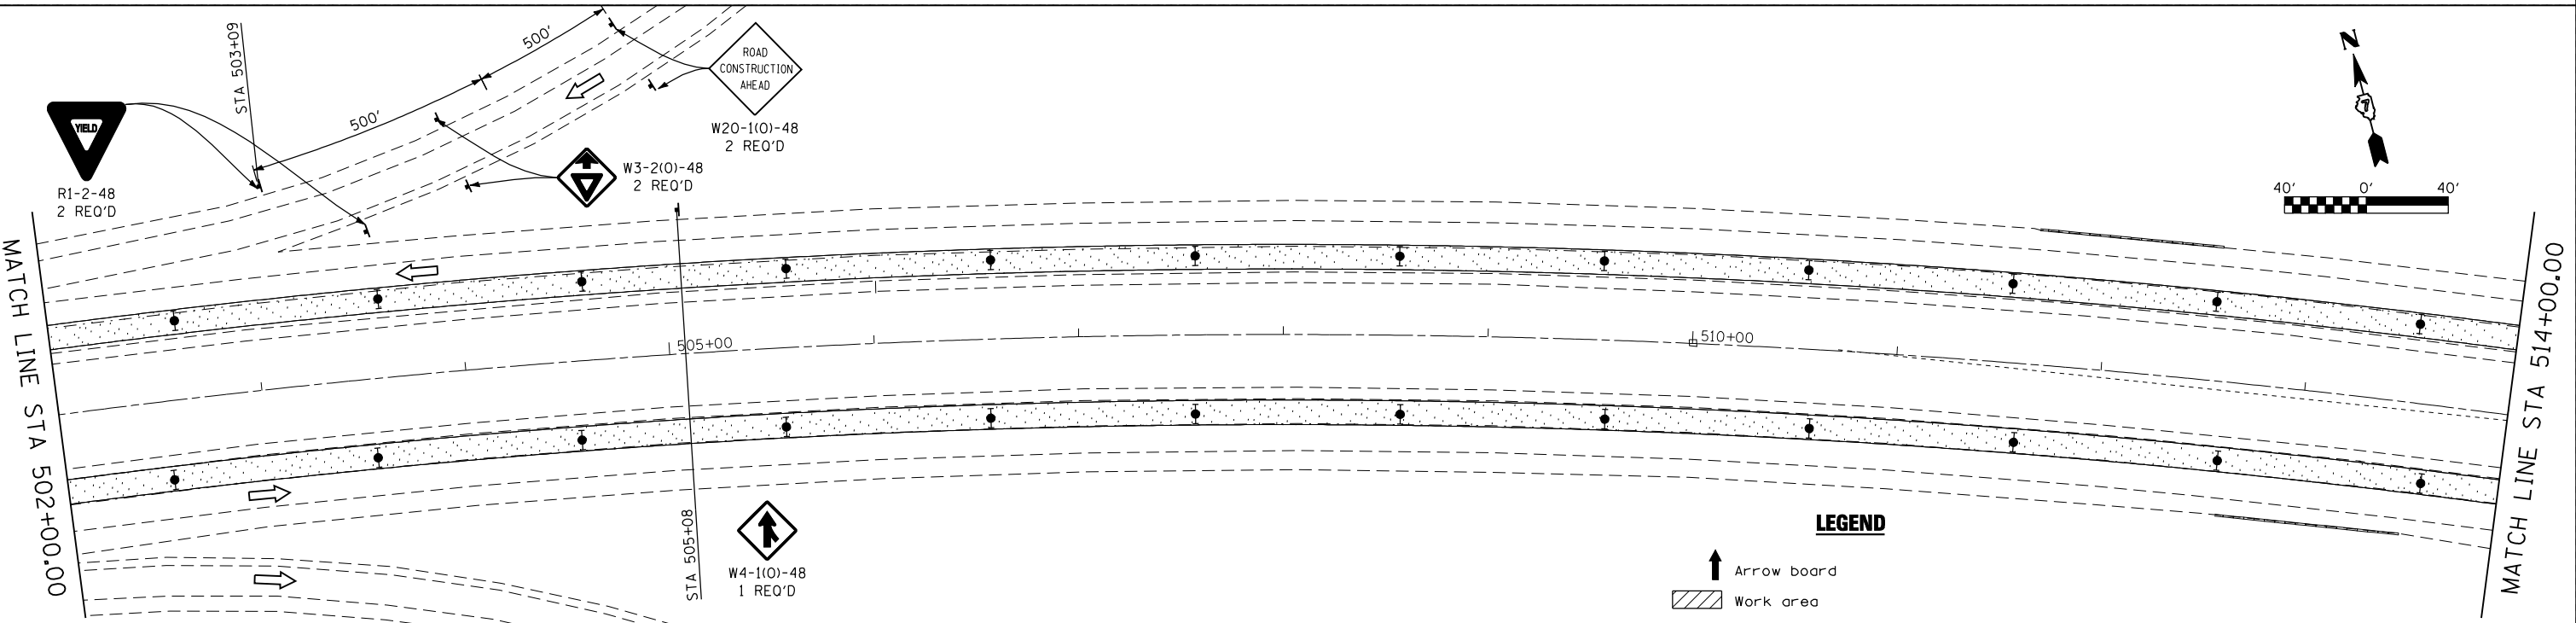

- LEGEND**
- Arrow board
 - Work area
 - Sign
 - Direction Indicator barricade with steady burn monodirectional light
 - Type II barricade, drum, or vertical barricade with steady burn monodirectional light
 - Flagger with traffic control sign
 - Lane closed to traffic

CB Coombe-Bloxdorf P.C.
- CIVIL ENGINEERS -
- STRUCTURAL ENGINEERS -
- LAND SURVEYORS -
Design Firm License No. 184-002703

FILE NAME = ...\\0774175-057-staging-3-02.dgn	USER NAME = MML...	DESIGNED - CFC	REVISED -
Default	PLOT SCALE = 80.000000' / IN.	DRAWN - CFC	REVISED -
CB PROJECT NO 10029-5	PLOT DATE = 1/28/2014	CHECKED - MCB	REVISED -
		DATE -	REVISED -

**STATE OF ILLINOIS
DEPARTMENT OF TRANSPORTATION**

STAGE III TRAFFIC CONTROL

SCALE: SHEET 2 OF 4 SHEETS STA. TO STA.

F.A.I. RTE.	SECTION	COUNTY	TOTAL SHEETS	SHEET NO.
70	(26-3B-1, 3B-1(3)) BR	FAYETTE	277	57
CONTRACT NO. 74175			ILLINOIS FED. AID PROJECT	