


|                   |                 |
|-------------------|-----------------|
| WORK ZONE         | W2-III5(O)-3618 |
|                   | 1 REQ'D         |
| SPEED LIMIT       | R2-1-3648       |
|                   | 1 REQ'D         |
| <b>45</b>         |                 |
| PHOTO ENFORCED    | R10-19aP-3618   |
|                   | 1 REQ'D         |
| XXXX FINE MINIMUM | R2-1106-3618    |
|                   | 1 REQ'D         |

NOTE:  
THE SPEED LIMIT 45 SIGNS  
SHALL BE REMOVED OR COVERED  
WHEN NO WORKERS ARE PRESENT


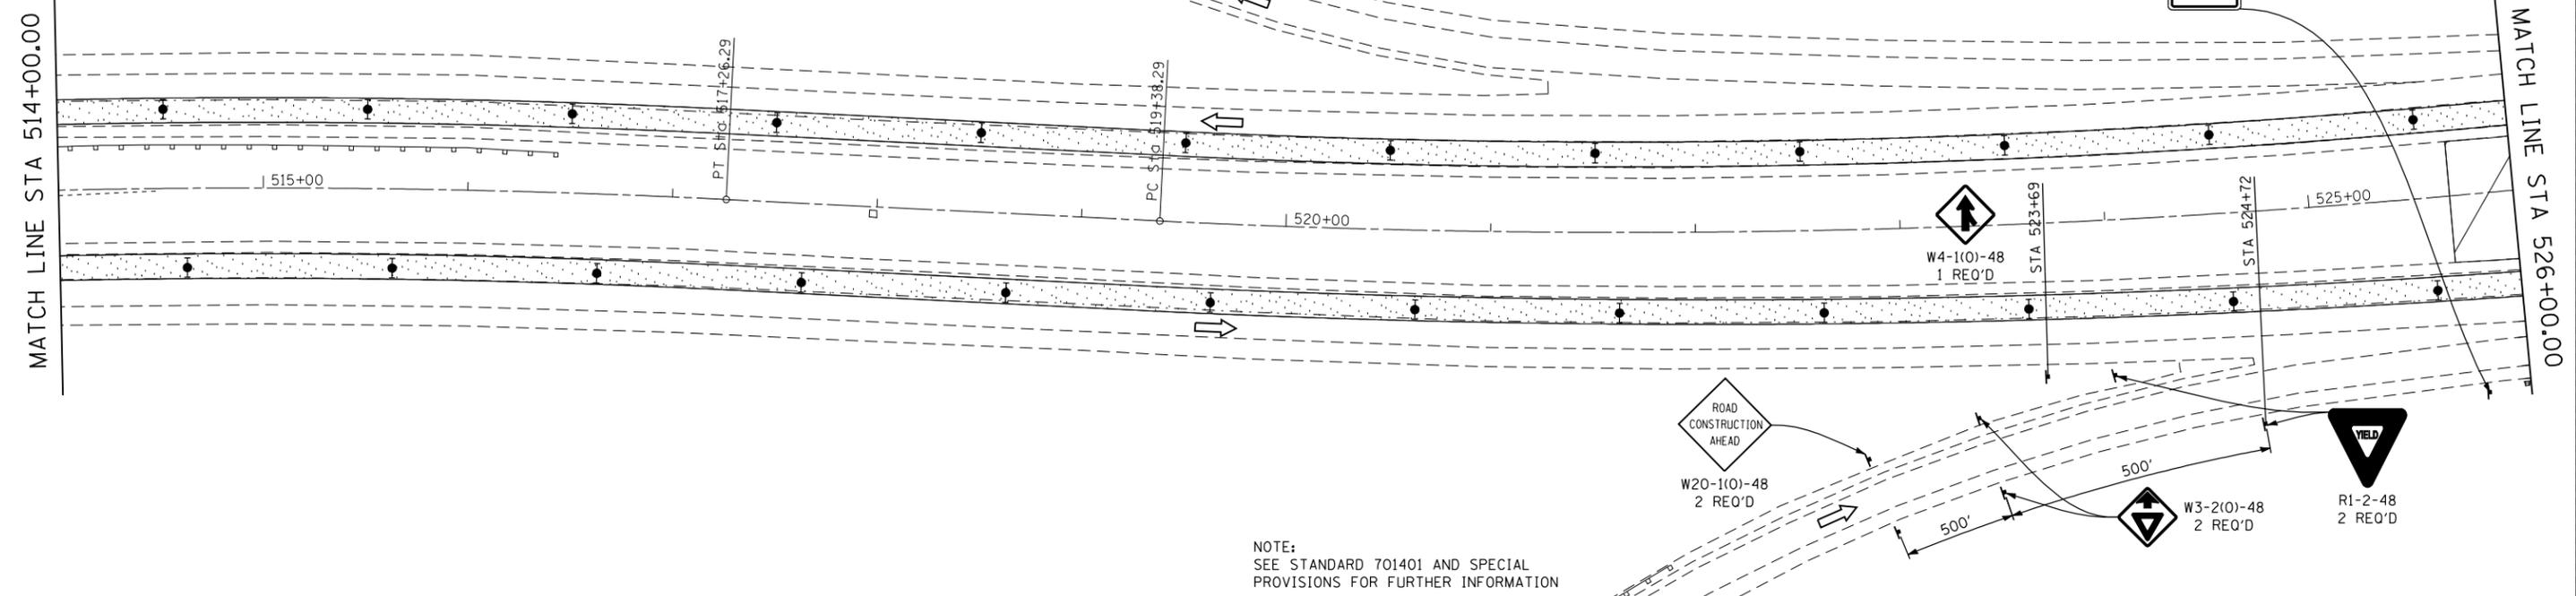


NOTE:  
SEE STANDARD 701401 AND SPECIAL  
PROVISIONS FOR FURTHER INFORMATION

NOTE:  
BEFORE REMOVING STAGE III TRAFFIC CONTROL PLACE VERTICAL  
PANELS FOR STAGE IV TRAFFIC CONTROL AS SHOWN FROM  
STA 527+00 TO STA 538+00 ON SHEET 62 OF 277

**LEGEND**

- Arrow board
- Work area
- Sign
- Direction indicator barricade with steady burn monodirectional light
- Type II barricade, drum, or vertical barricade with steady burn monodirectional light
- Flagger with traffic control sign
- Lane closed to traffic

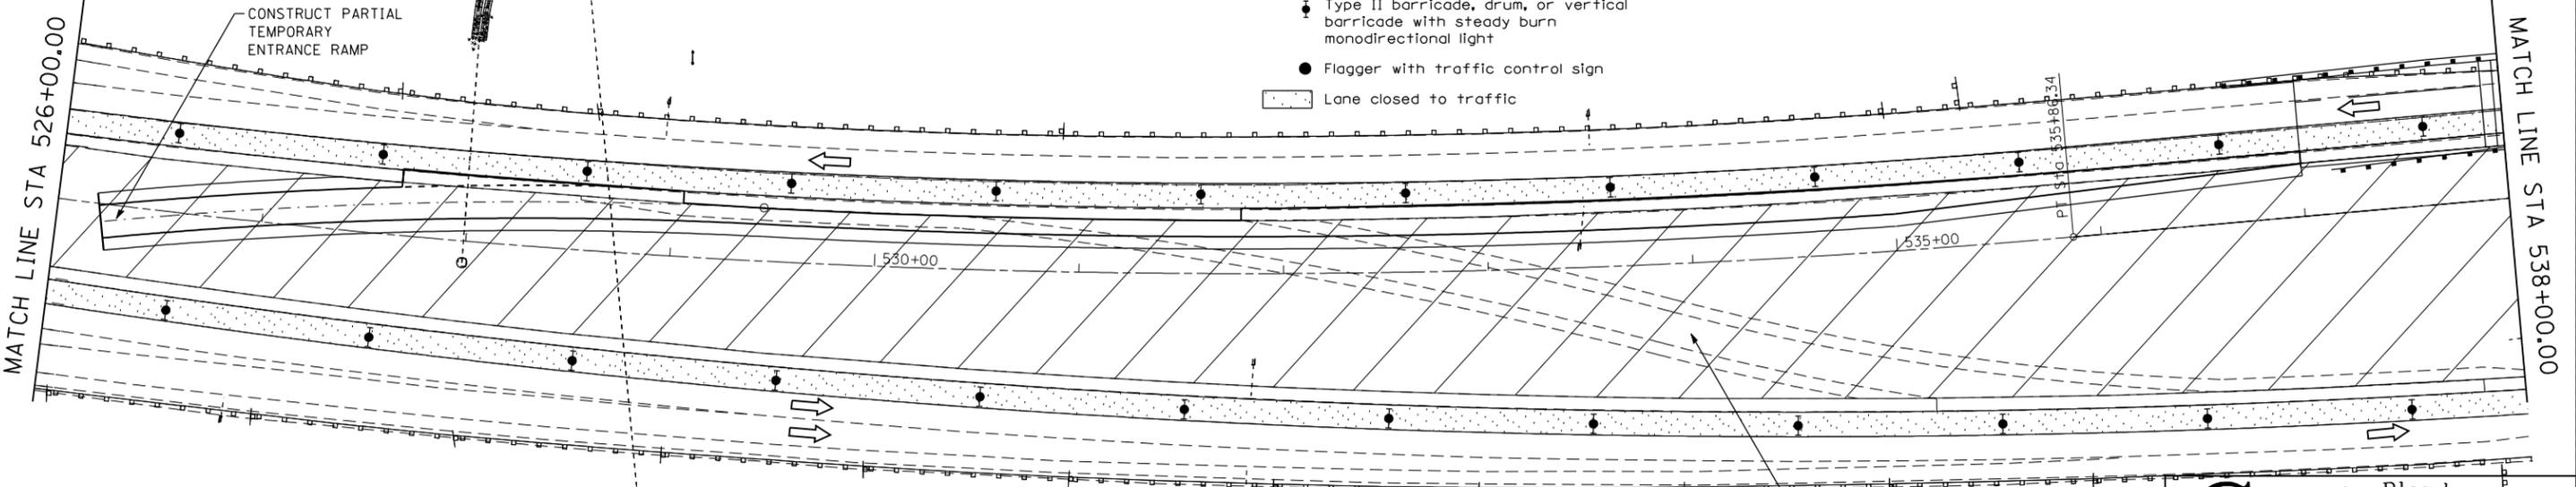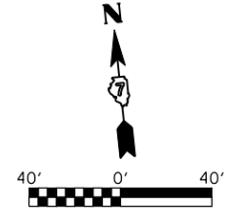

REMOVE WEST MEDIAN  
CROSSOVER - WB

**CB** Coombe-Bloxdorf P.C.  
- CIVIL ENGINEERS-  
- STRUCTURAL ENGINEERS-  
- LAND SURVEYORS-  
Design Firm License No. 184-002703

|  |                               |                |           |
|--|-------------------------------|----------------|-----------|
| FILE NAME =<br>...\\0774175-058-staging-3-03.dgn | USER NAME = MML...            | DESIGNED - CFC | REVISED - |
| Default  | PLOT SCALE = 80.000000' / IN. | DRAWN - CFC    | REVISED - |
| CB PROJECT NO 10029-5                            | PLOT DATE = 1/28/2014         | CHECKED - MCB  | REVISED - |
|  |                               | DATE -         | REVISED - |

**STATE OF ILLINOIS  
DEPARTMENT OF TRANSPORTATION**

**STAGE III TRAFFIC CONTROL**

SCALE: SHEET 3 OF 4 SHEETS STA. TO STA.

| F.A.I. RTE.        | SECTION               | COUNTY  | TOTAL SHEETS              | SHEET NO. |
|--------------------|-----------------------|---------|---------------------------|-----------|
| 70                 | (26-3B-1, 3B-1(3)) BR | FAYETTE | 277                       | 58        |
| CONTRACT NO. 74175 |                       |         | ILLINOIS FED. AID PROJECT |           |