


NOTE:  
SEE STANDARD 701416 AND SPECIAL  
PROVISIONS FOR FURTHER INFORMATION

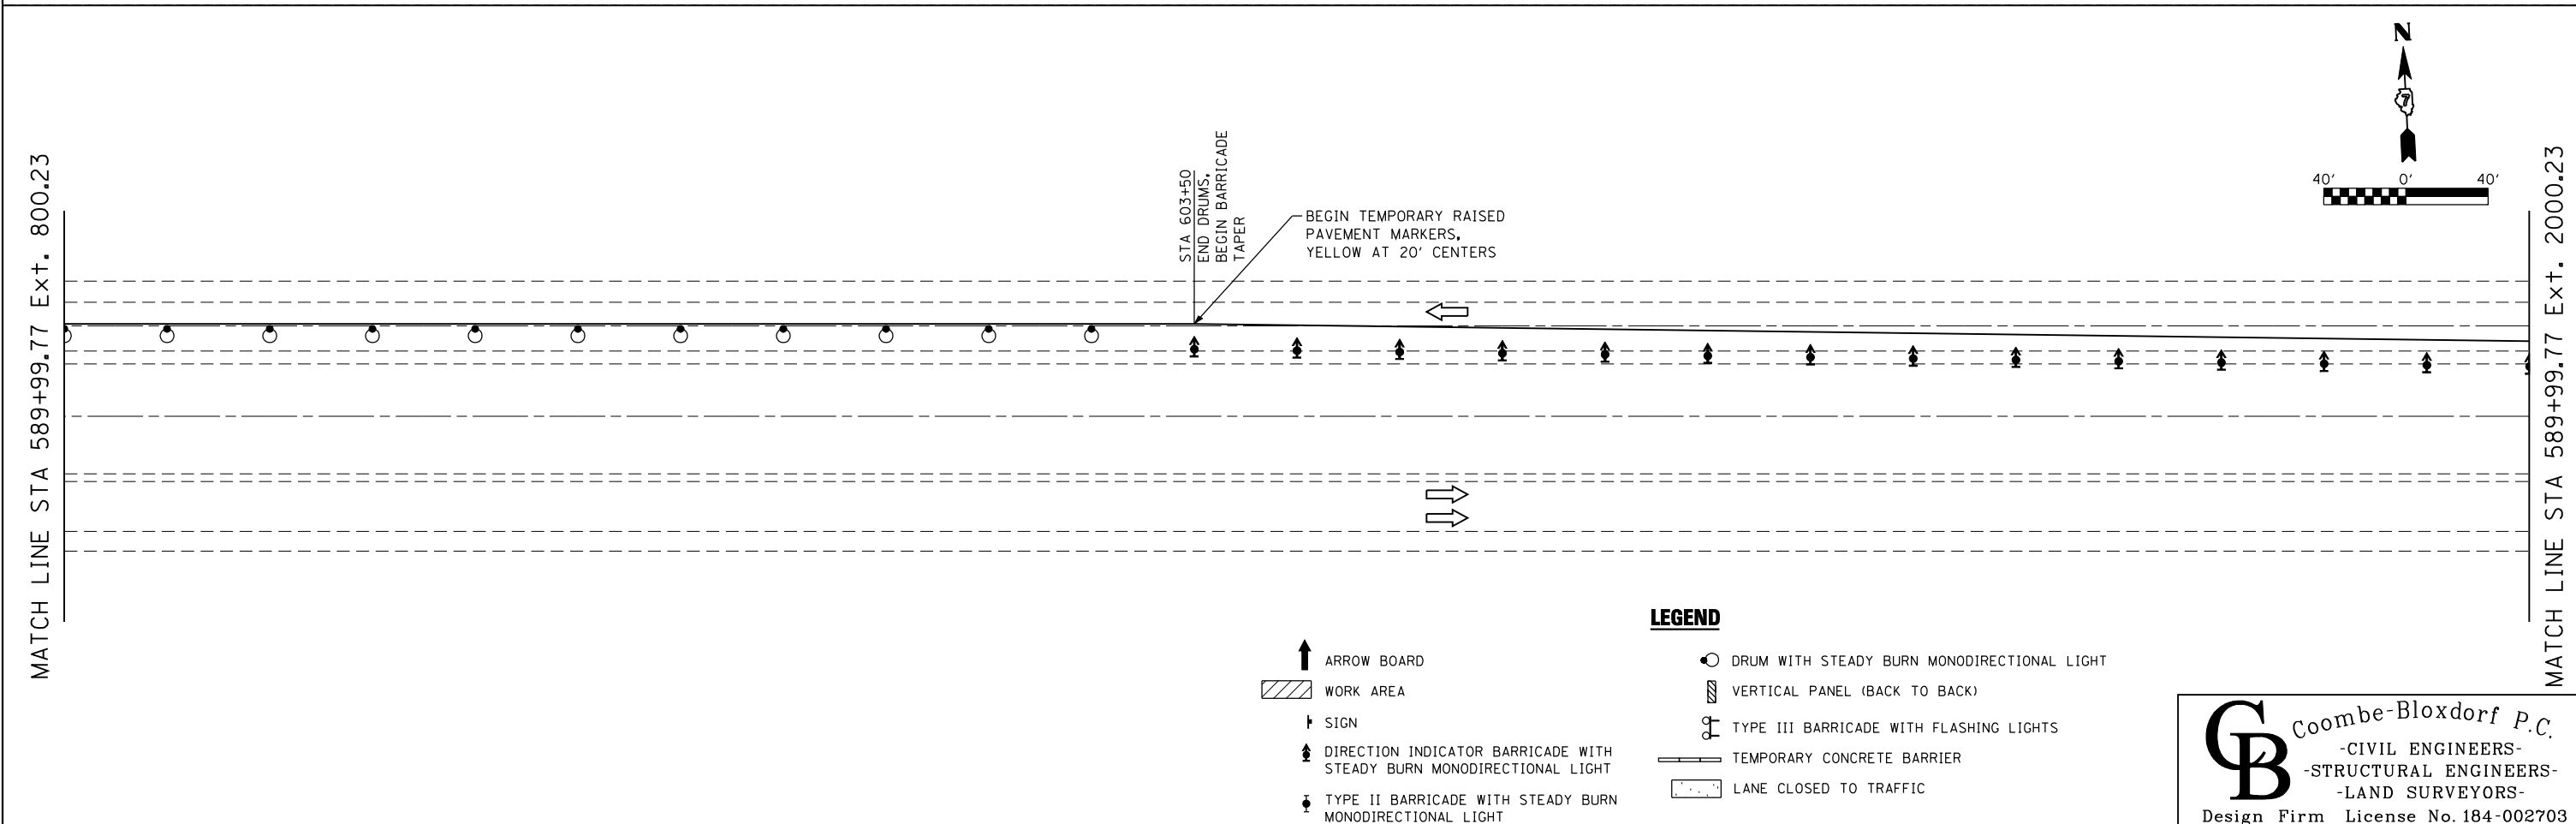

- LEGEND**
- ↑ ARROW BOARD
  - ▨ WORK AREA
  - ↑ SIGN
  - ↑ DIRECTION INDICATOR BARRICADE WITH STEADY BURN MONODIRECTIONAL LIGHT
  - ↓ TYPE II BARRICADE WITH STEADY BURN MONODIRECTIONAL LIGHT
  - DRUM WITH STEADY BURN MONODIRECTIONAL LIGHT
  - ▩ VERTICAL PANEL (BACK TO BACK)
  - ⚡ TYPE III BARRICADE WITH FLASHING LIGHTS
  - TEMPORARY CONCRETE BARRIER
  - LANE CLOSED TO TRAFFIC

**CB** Coombe-Bloxdorf P.C.  
- CIVIL ENGINEERS -  
- STRUCTURAL ENGINEERS -  
- LAND SURVEYORS -  
Design Firm License No. 184-002703

FILE NAME = ... \0774175-065-staging-4-06.dgn	USER NAME = MML...	DESIGNED - CFC	REVISED -
Default	PLOT SCALE = 80.000000' / IN.	DRAWN - CFC	REVISED -
CB PROJECT NO 10029-5	PLOT DATE = 1/28/2014	CHECKED - MCB	REVISED -
		DATE -	REVISED -

**STATE OF ILLINOIS  
DEPARTMENT OF TRANSPORTATION**

**STAGE IV TRAFFIC CONTROL**

SCALE: SHEET 6 OF 7 SHEETS STA. TO STA.

F.A.I. RTE.	SECTION	COUNTY	TOTAL SHEETS	SHEET NO.
70	(26-3B-1, 3B-1(3)) BR	FAYETTE	277	65
CONTRACT NO. 74175			ILLINOIS FED. AID PROJECT	