


W20-1103(0)-48 (A)
 E5-2a-4836 (B)
 R3-1-2424 (C)
 R3-2-2424 (D)
 R11-2-4830 (E)
 R11-3a-6030 (F)
 M4-8-2412
 M1-1-2424
 M3-2-2412
 M6-1-2418
 M4-8a(0)-2418 (H)
 ROTATE ARROW AS NECESSARY (G)

LEGEND
 SIGN ON PERMANENT SUPPORT
 TYPE III BARRICADE WITH 2 FLASHING LIGHTS

- NOTES**
1. THIS WORK SHALL BE PERFORMED PRIOR TO CLOSING THE I-70 EASTBOUND ENTRANCE RAMP AT INTERCHANGE 63 TO COMPLETE CONSTRUCTION OF THE TEMPORARY ENTRANCE RAMP AND TO REMOVE THE TEMPORARY ENTRANCE RAMP UPON COMPLETION OF BRIDGE CONSTRUCTION.
 2. ALL TRAFFIC CONTROL DEVICES SHALL BE FURNISHED, ERECTED, MAINTAINED, AND REMOVED BY THE CONTRACTOR.
 3. ALL SIGNS NOT ATTACHED TO BARRICADES SHALL BE POST MOUNTED.
 4. LOCATIONS OF TRAFFIC CONTROL DEVICES MAY BE ADJUSTED BY THE ENGINEER.
 5. SEE STANDARD 701451 FOR ADDITIONAL DETAILS.
 6. ALL TRAFFIC CONTROL SHOWN ON THIS SHEET SHALL BE PAID FOR PER LUMP SUM FOR DETOUR SIGNING.

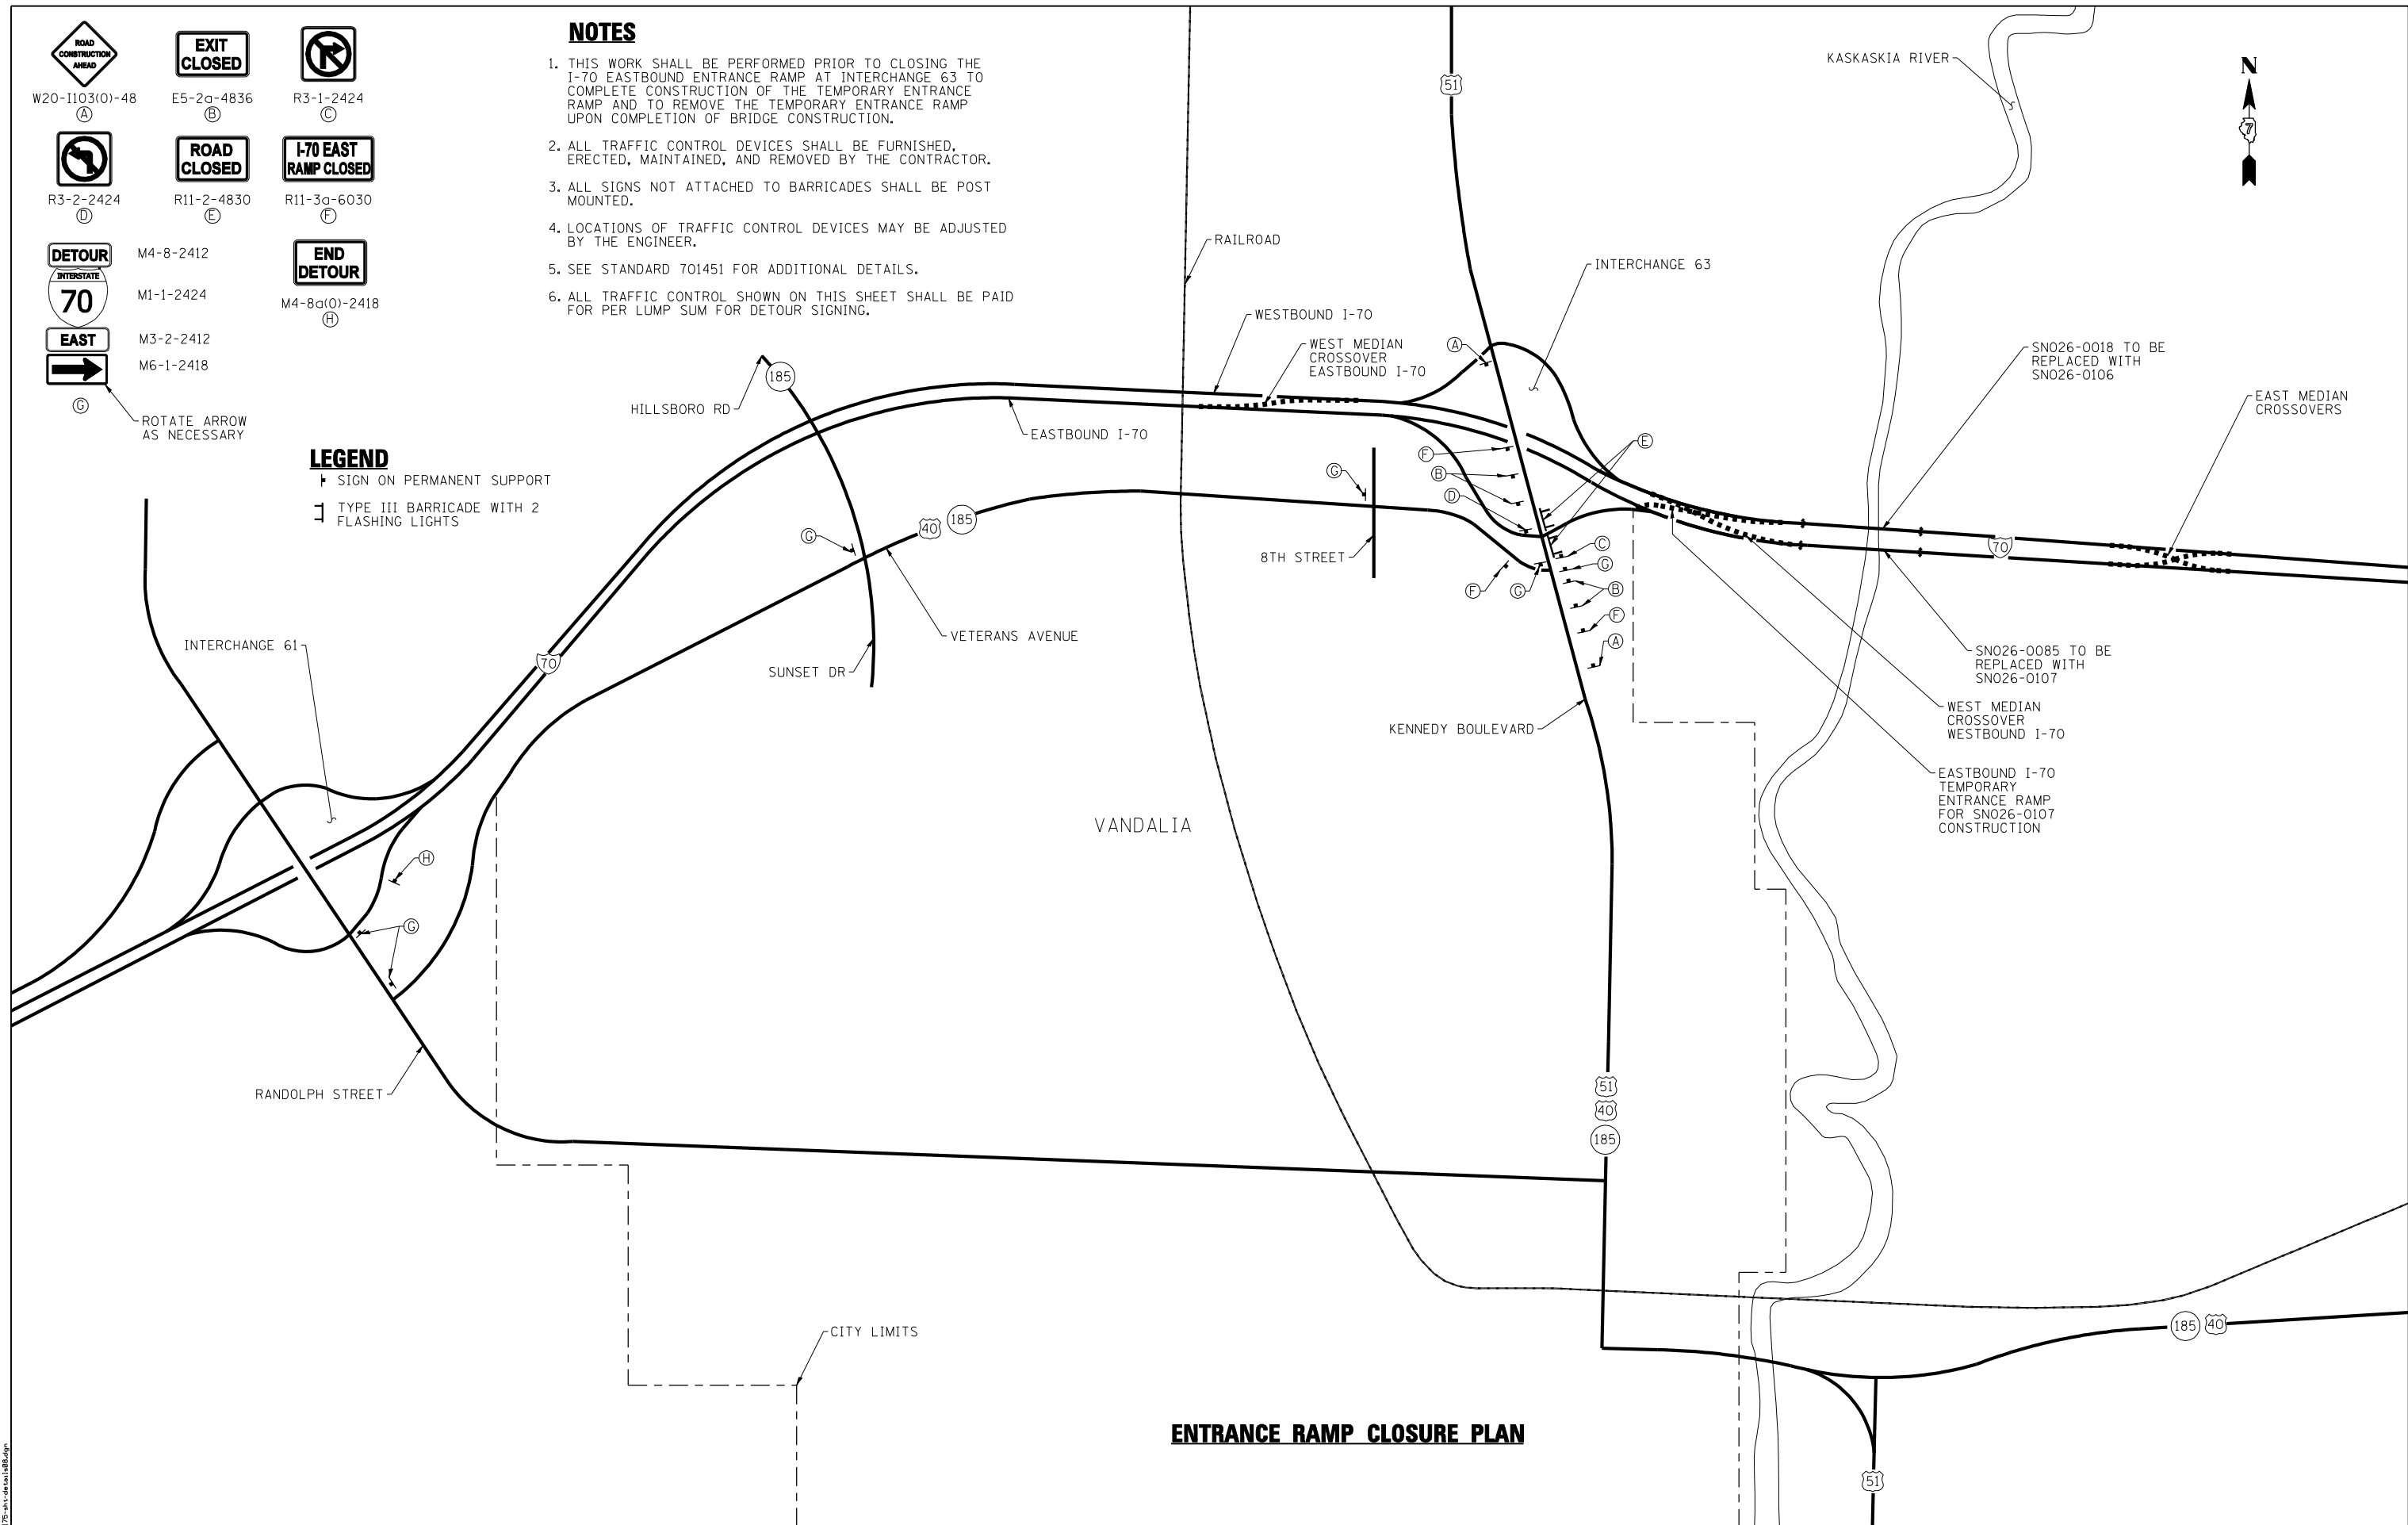

ENTRANCE RAMP CLOSURE PLAN

PRINT DRIVER = LUD-EB@pilot
 PLOT SCALE = 1/4" = 100'
 PLOT DATE = 1/29/2014 1:57:21 PM



USER NAME = has	DESIGNED - ELH	REVISED -
ESCA PROJECT NO. 1000.05	DRAWN - KAH	REVISED -
PLOT SCALE = 1/4" = 100'	CHECKED - RDP	REVISED -
PLOT DATE = 1/29/2014 1:57:21 PM	DATE - 01/14	REVISED -

STATE OF ILLINOIS
DEPARTMENT OF TRANSPORTATION

ENTRANCE RAMP CLOSURE PLAN

SCALE: SHEET NO. 1 OF 1 SHEETS STA. TO STA.

F.A.I. RTE.	SECTION	COUNTY	TOTAL SHEETS	SHEET NO.
70	(26-3B-1, 3B-1(3))BR	FAYETTE	277	69
CONTRACT NO. 74175				
FED. ROAD DIST. NO.		ILLINOIS FED. AID PROJECT		