
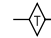

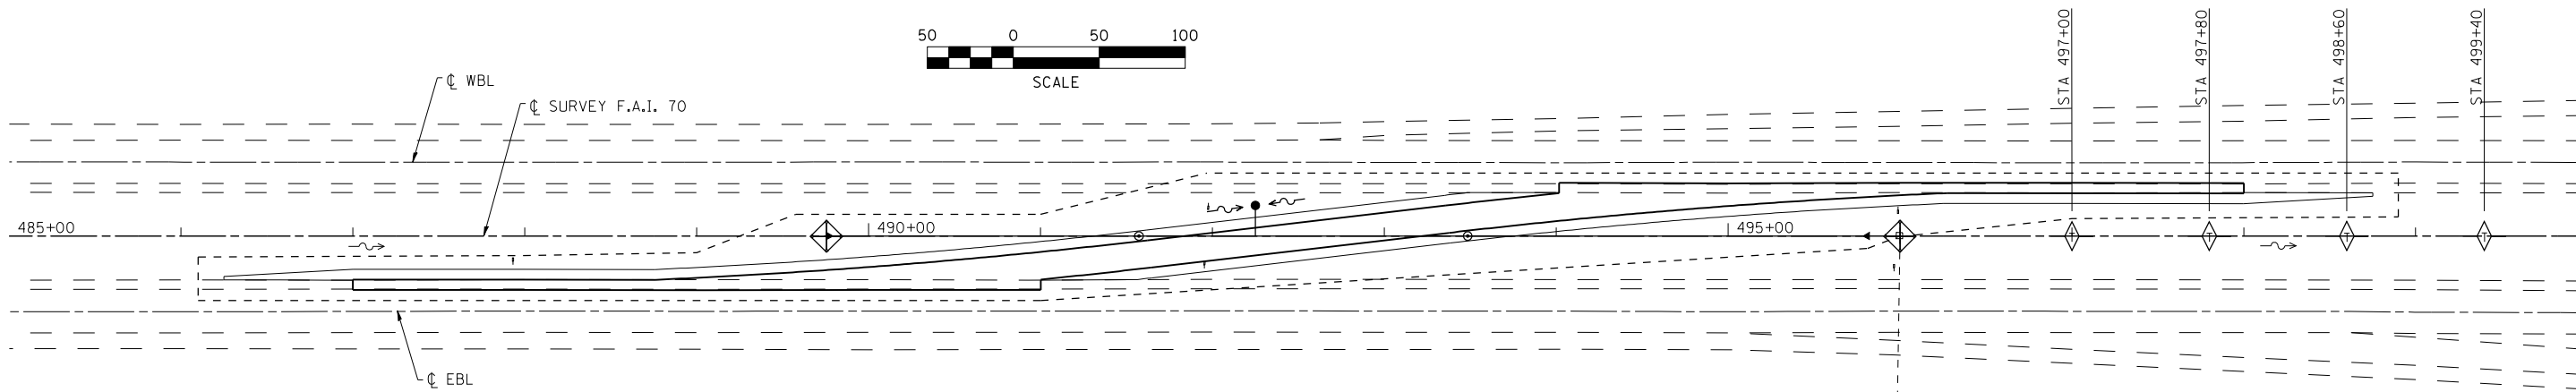
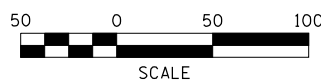
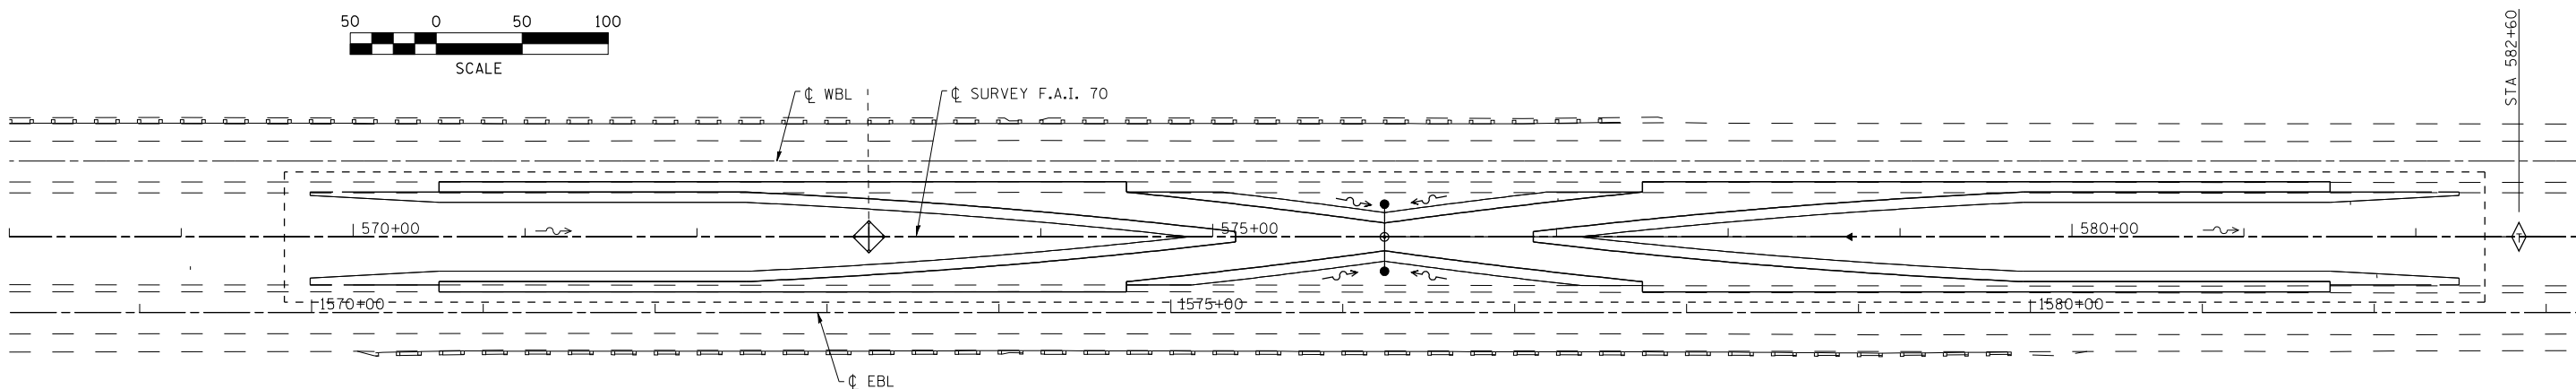


LEGEND

-  INLET AND PIPE PROTECTION
-  TEMPORARY DITCH CHECK
-  CONSTRUCTION LIMITS



WEST MEDIAN CROSSOVER – EB EROSION AND SEDIMENT CONTROL PLAN



EAST MEDIAN CROSSOVERS EROSION AND SEDIMENT CONTROL PLAN

PRINT DRIVER = L:\0-EB\0414
 SCALE NAME = PLOT
 FILE NAME = D:\74175\13\130813.dwg



USER NAME = has	DESIGNED - ELH	REVISED -
ESCA PROJECT NO. 1000.05	DRAWN - HAS	REVISED -
PLOT SCALE = 0.1667' / IN.	CHECKED - RDP	REVISED -
PLOT DATE = 1/29/2014 1:57:46 PM	DATE - 08/13	REVISED -

**STATE OF ILLINOIS
DEPARTMENT OF TRANSPORTATION**

EROSION AND SEDIMENT CONTROL PLANS

SCALE: 1" = 50' SHEET NO. 1 OF 2 SHEETS STA. TO STA.

F.A.I. RTE.	SECTION	COUNTY	TOTAL SHEETS	SHEET NO.
70	(26-3B-1, 3B-1(3))BR	FAYETTE	277	70
FED. ROAD DIST. NO. ILLINOIS FED. AID PROJECT			CONTRACT NO. 74175	