


STAGE II REMOVAL AND CONSTRUCTION

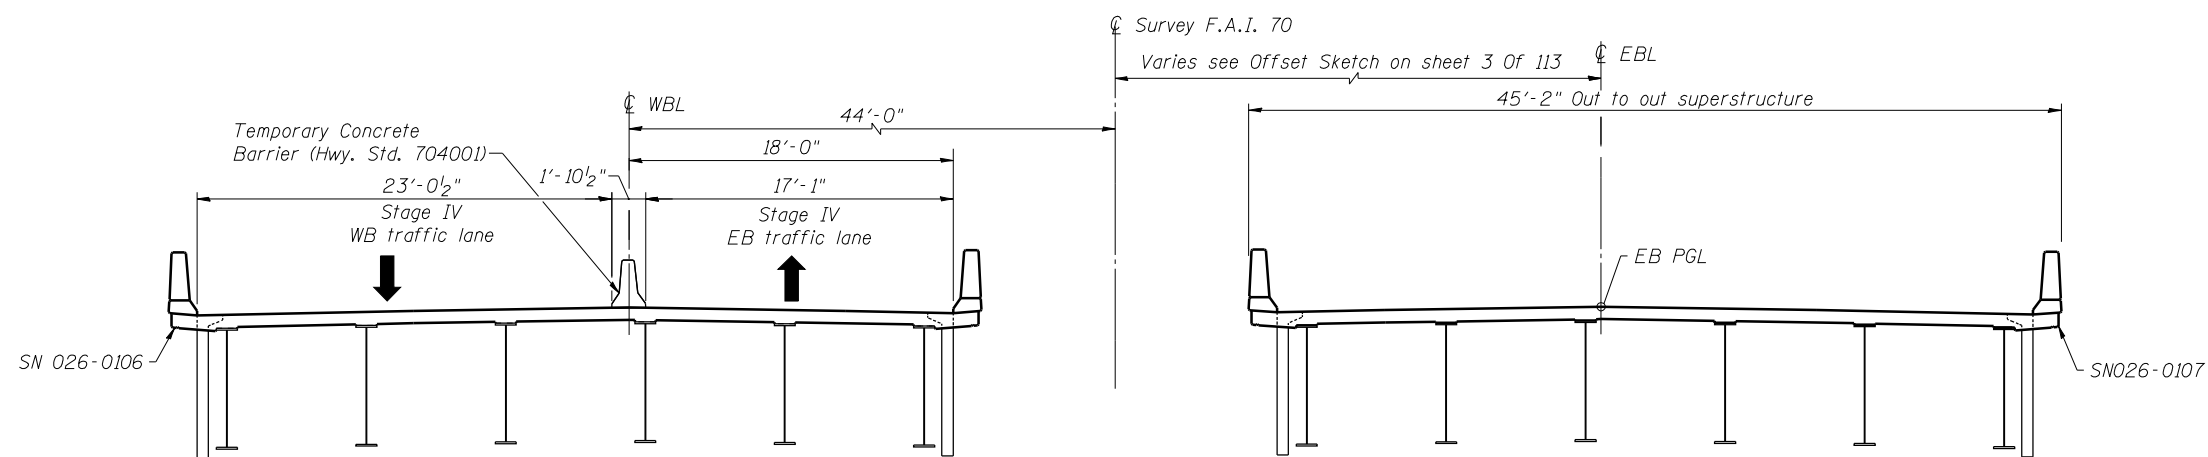

STAGE IV REMOVAL AND CONSTRUCTION

STAGE CONSTRUCTION NOTES

1. All sections are looking east.
2. Stage sections are shown through normal crown locations. The dimensions are the same for the superelevated portion of SN 026-0107.
3. See roadway plans for limits and quantities of Temporary Concrete Barrier.



USER NAME = has	DESIGNED - ELH	08/13	REVISED -
ESCA PROJECT NO. 1070.09	CHECKED - RDP	08/13	REVISED -
	DRAWN - DWH	08/13	REVISED -
PLOT DATE = 1/28/2014 11:06:28 AM	CHECKED - ELH	01/14	REVISED -

**STATE OF ILLINOIS
DEPARTMENT OF TRANSPORTATION**

**STAGE CONSTRUCTION DETAILS
STRUCTURE NOS. 026-0106 & 026-0107**

SHEET NO. 5 OF 113 SHEETS

F.A.I. RTE.	SECTION	COUNTY	TOTAL SHEETS	SHEET NO.
70	(26-3B-1, 3B-1(3))BR	FAYETTE	277	85
CONTRACT NO. 74175				
ILLINOIS FED. AID PROJECT				