


PARTIAL PLAN - SPANS 1 THRU 3



PARTIAL PLAN - SPANS 4 THRU 6

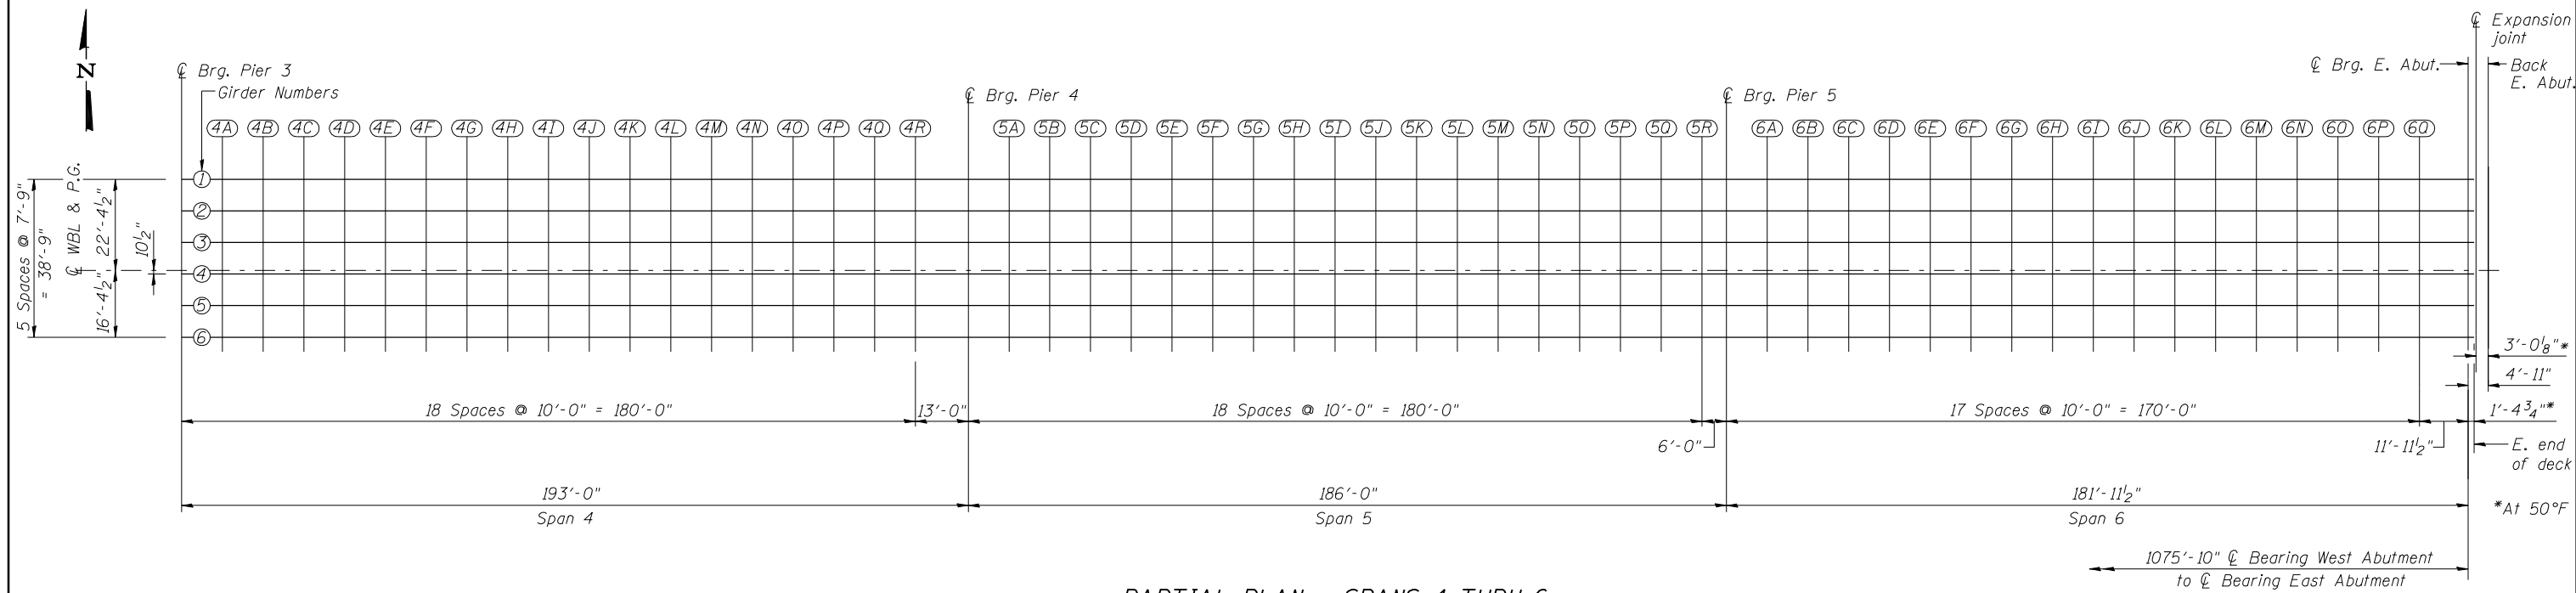

USER NAME = has	DESIGNED - ELH	08/13	REVISED -
ESCA PROJECT NO. 1070.09	CHECKED - RDP	08/13	REVISED -
	DRAWN - DWH/HAS	08/13	REVISED -
PLOT DATE = 1/28/2014 11:10:05 AM	CHECKED - ELH	01/14	REVISED -

**STATE OF ILLINOIS
DEPARTMENT OF TRANSPORTATION**

**TOP OF SLAB ELEVATIONS - WB
STRUCTURE NO. 026-0106**

SHEET NO. 6 OF 113 SHEETS

F.A.I. RTE.	SECTION	COUNTY	TOTAL SHEETS	SHEET NO.
70	(26-3B-1, 3B-1(3))BR	FAYETTE	277	86
CONTRACT NO. 74175				

ILLINOIS FED. AID PROJECT