


PARTIAL PLAN - SPANS 1 THRU 3



PARTIAL PLAN - SPANS 4 THRU 6

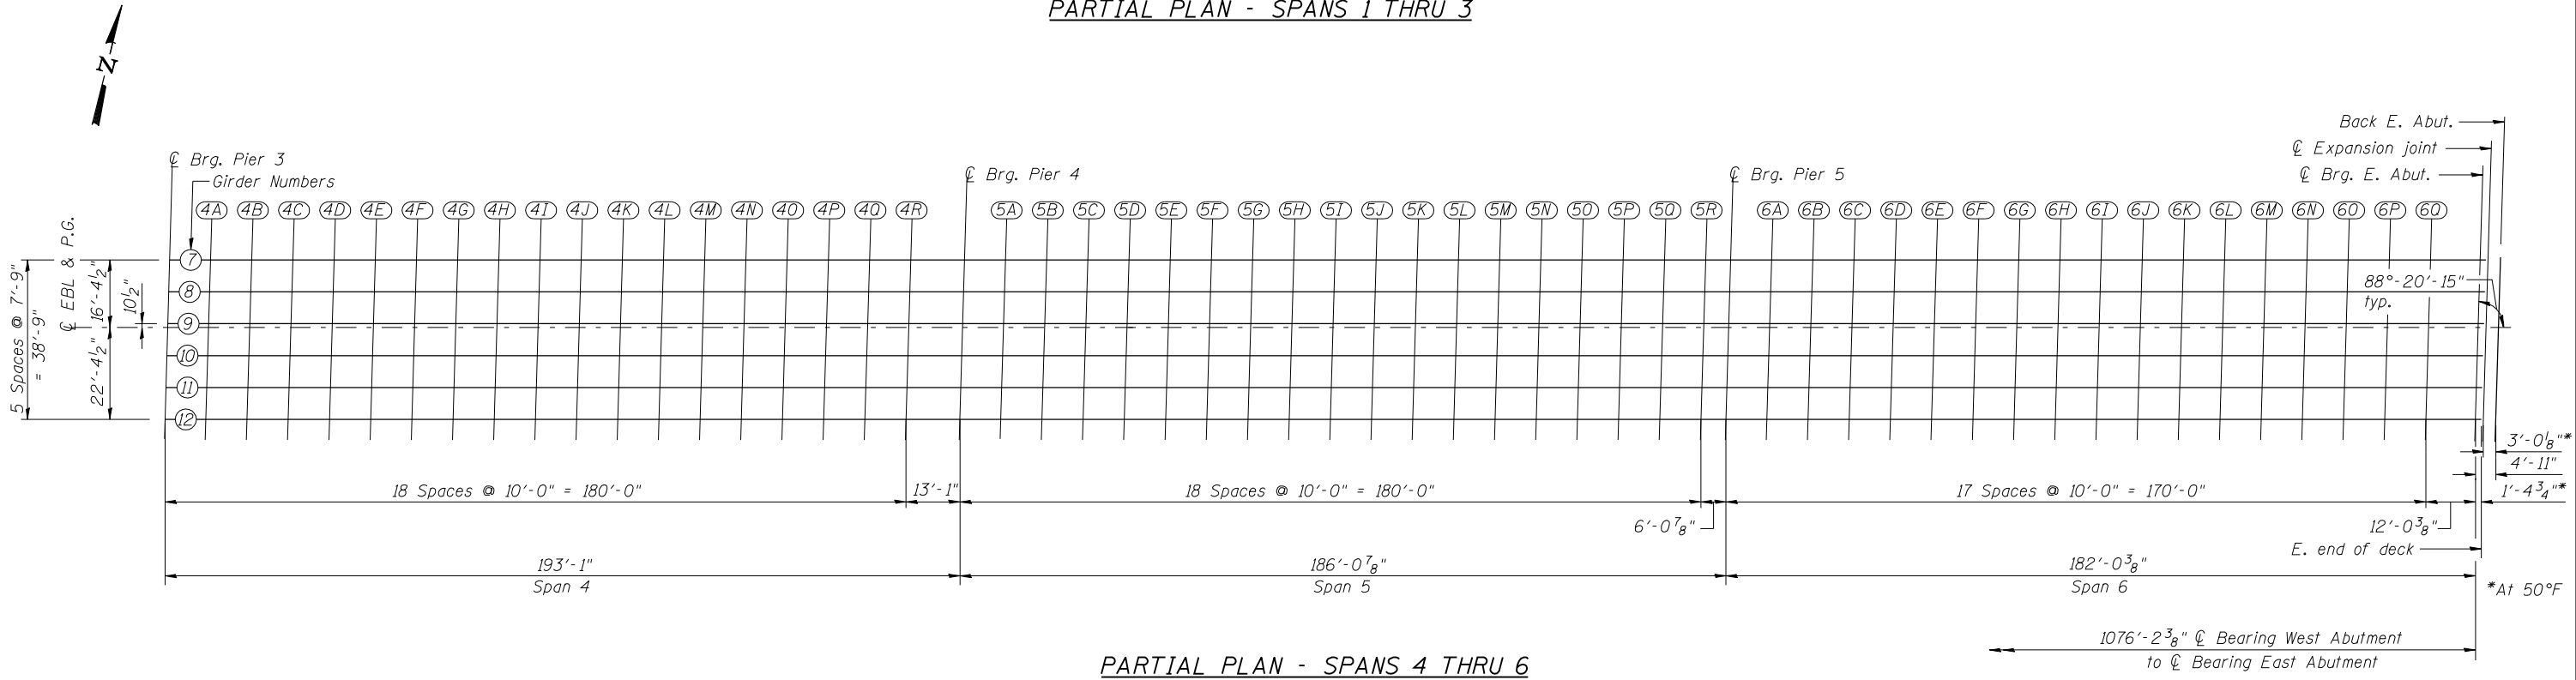

USER NAME = has	DESIGNED - ELH	08/13	REVISED -
ESCA PROJECT NO. 1070.09	CHECKED - RDP	08/13	REVISED -
	DRAWN - DWH/HAS	08/13	REVISED -
PLOT DATE = 1/28/2014 11:18:15 AM	CHECKED - ELH	01/14	REVISED -

STATE OF ILLINOIS
DEPARTMENT OF TRANSPORTATION

TOP OF SLAB ELEVATIONS - EB
STRUCTURE NO. 026-0107

SHEET NO. 15 OF 113 SHEETS

F.A.I. RTE.	SECTION	COUNTY	TOTAL SHEETS	SHEET NO.
70	(26-3B-1, 3B-1(3))BR	FAYETTE	277	95
CONTRACT NO. 74175				
ILLINOIS FED. AID PROJECT				