


EAST JOINT PLAN

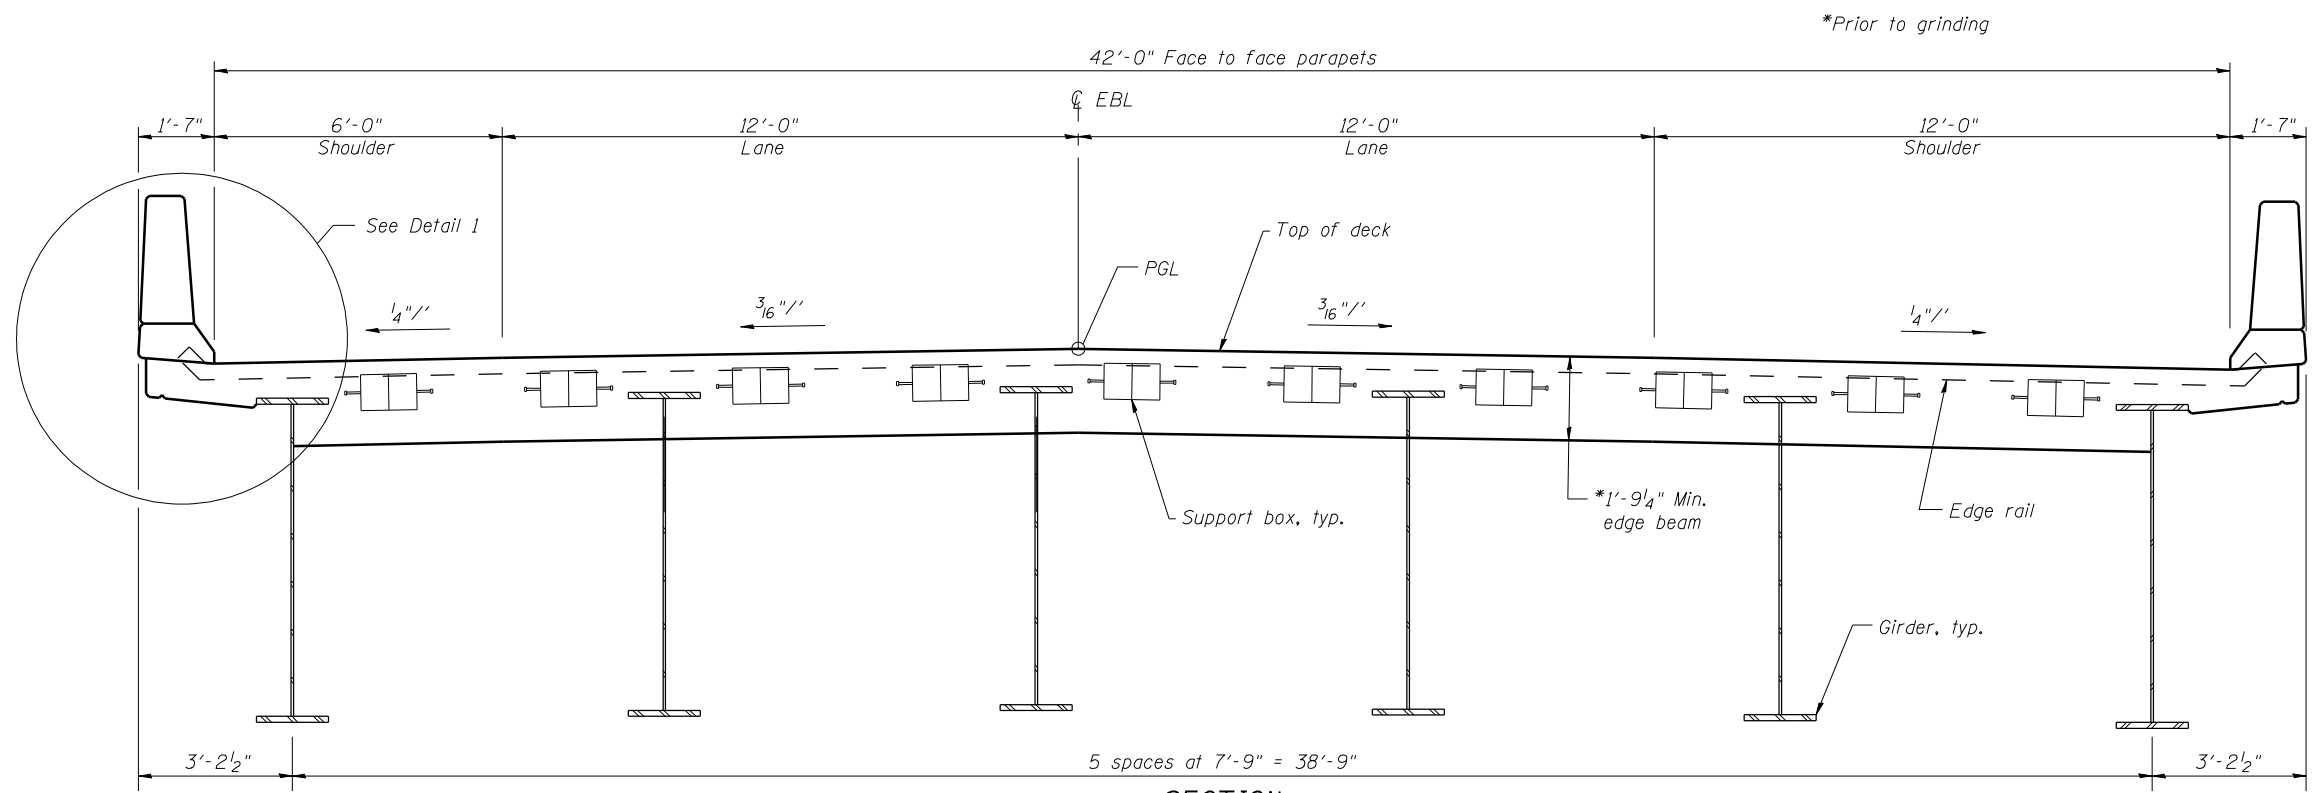

SECTION
(Looking East)

Notes:
End cross frames and parapet sliding plates not shown for clarity.
See sheet 50 of 113 for sections, details, and notes.
This joint is skewed 1°-39'-45".

MOVEMENT TABLE

LOCATION	TOTAL LONGITUDINAL MOVEMENT (INCH)	JOINT SIZE (INCH)
East Abutment - EB	8 1/4"	9"

BILL OF MATERIAL

ITEM	UNIT	TOTAL
Modular Expansion Joint, 9"	Foot	42



USER NAME = has	DESIGNED - ELH	08/13	REVISED -
ESCA PROJECT NO. 1070.09	CHECKED - RDP	08/13	REVISED -
	DRAWN - DWH	08/13	REVISED -
PLOT DATE = 1/28/2014 1:17:30 PM	CHECKED - ELH	08/13	REVISED -

STATE OF ILLINOIS
DEPARTMENT OF TRANSPORTATION

MODULAR EXPANSION JOINT - EB
STRUCTURE NO. 026-0107

SHEET NO. 49 OF 113 SHEETS

F.A.I. RTE.	SECTION	COUNTY	TOTAL SHEETS	SHEET NO.
70	(26-3B-1, 3B-1(3))BR	FAYETTE	277	129
CONTRACT NO. 74175				
ILLINOIS FED. AID PROJECT				