


CAMBER DIAGRAM - GIRDER 11

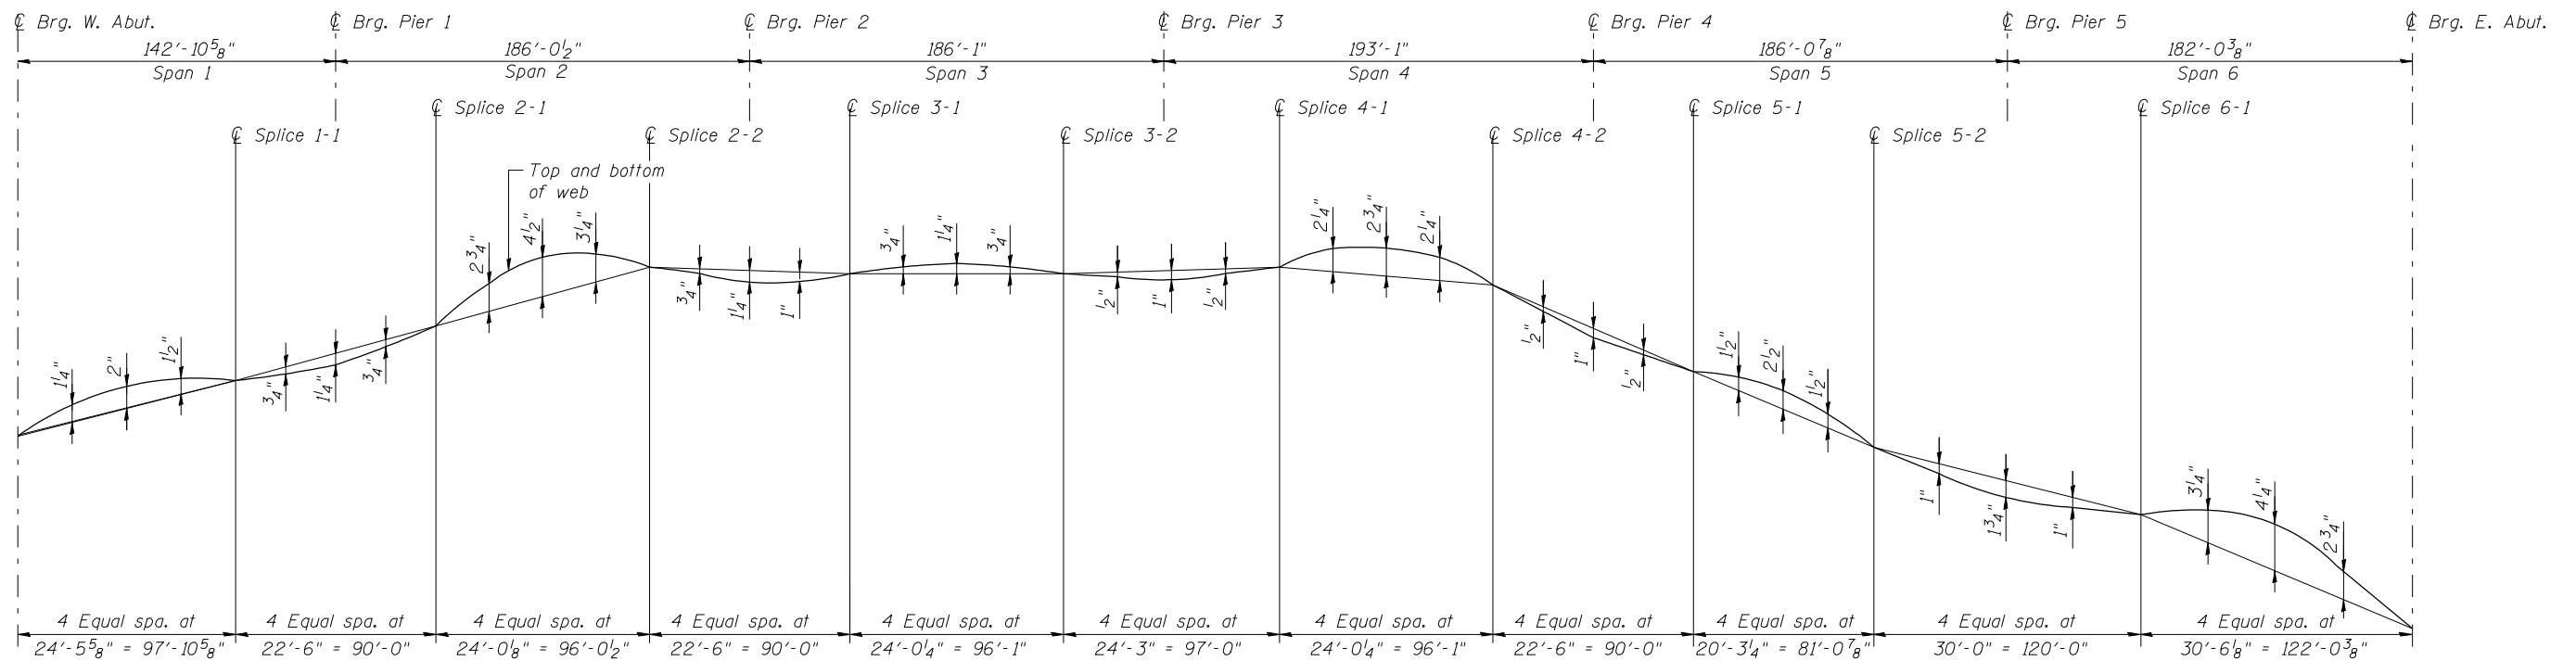

CAMBER DIAGRAM - GIRDER 12

NOTE:

1. Plate girder camber dimensions take deck pouring sequence into account. See sheet 32 of 113 for required pouring sequence.



USER NAME = has	DESIGNED - ELH	08/13	REVISED -
ESCA PROJECT NO. 1070.09	CHECKED - RDP	08/13	REVISED -
	DRAWN - HAS	08/13	REVISED -
PLOT DATE = 1/28/2014 1:25:27 PM	CHECKED - ELH	08/13	REVISED -

**STATE OF ILLINOIS
DEPARTMENT OF TRANSPORTATION**

**CAMBER DIAGRAMS - EB
STRUCTURE NO. 026-0107**

SHEET NO. 60 OF 113 SHEETS

F.A.I. RTE.	SECTION	COUNTY	TOTAL SHEETS	SHEET NO.
70	(26-3B-1, 3B-1(3))BR	FAYETTE	277	140
CONTRACT NO. 74175				

ILLINOIS FED. AID PROJECT