
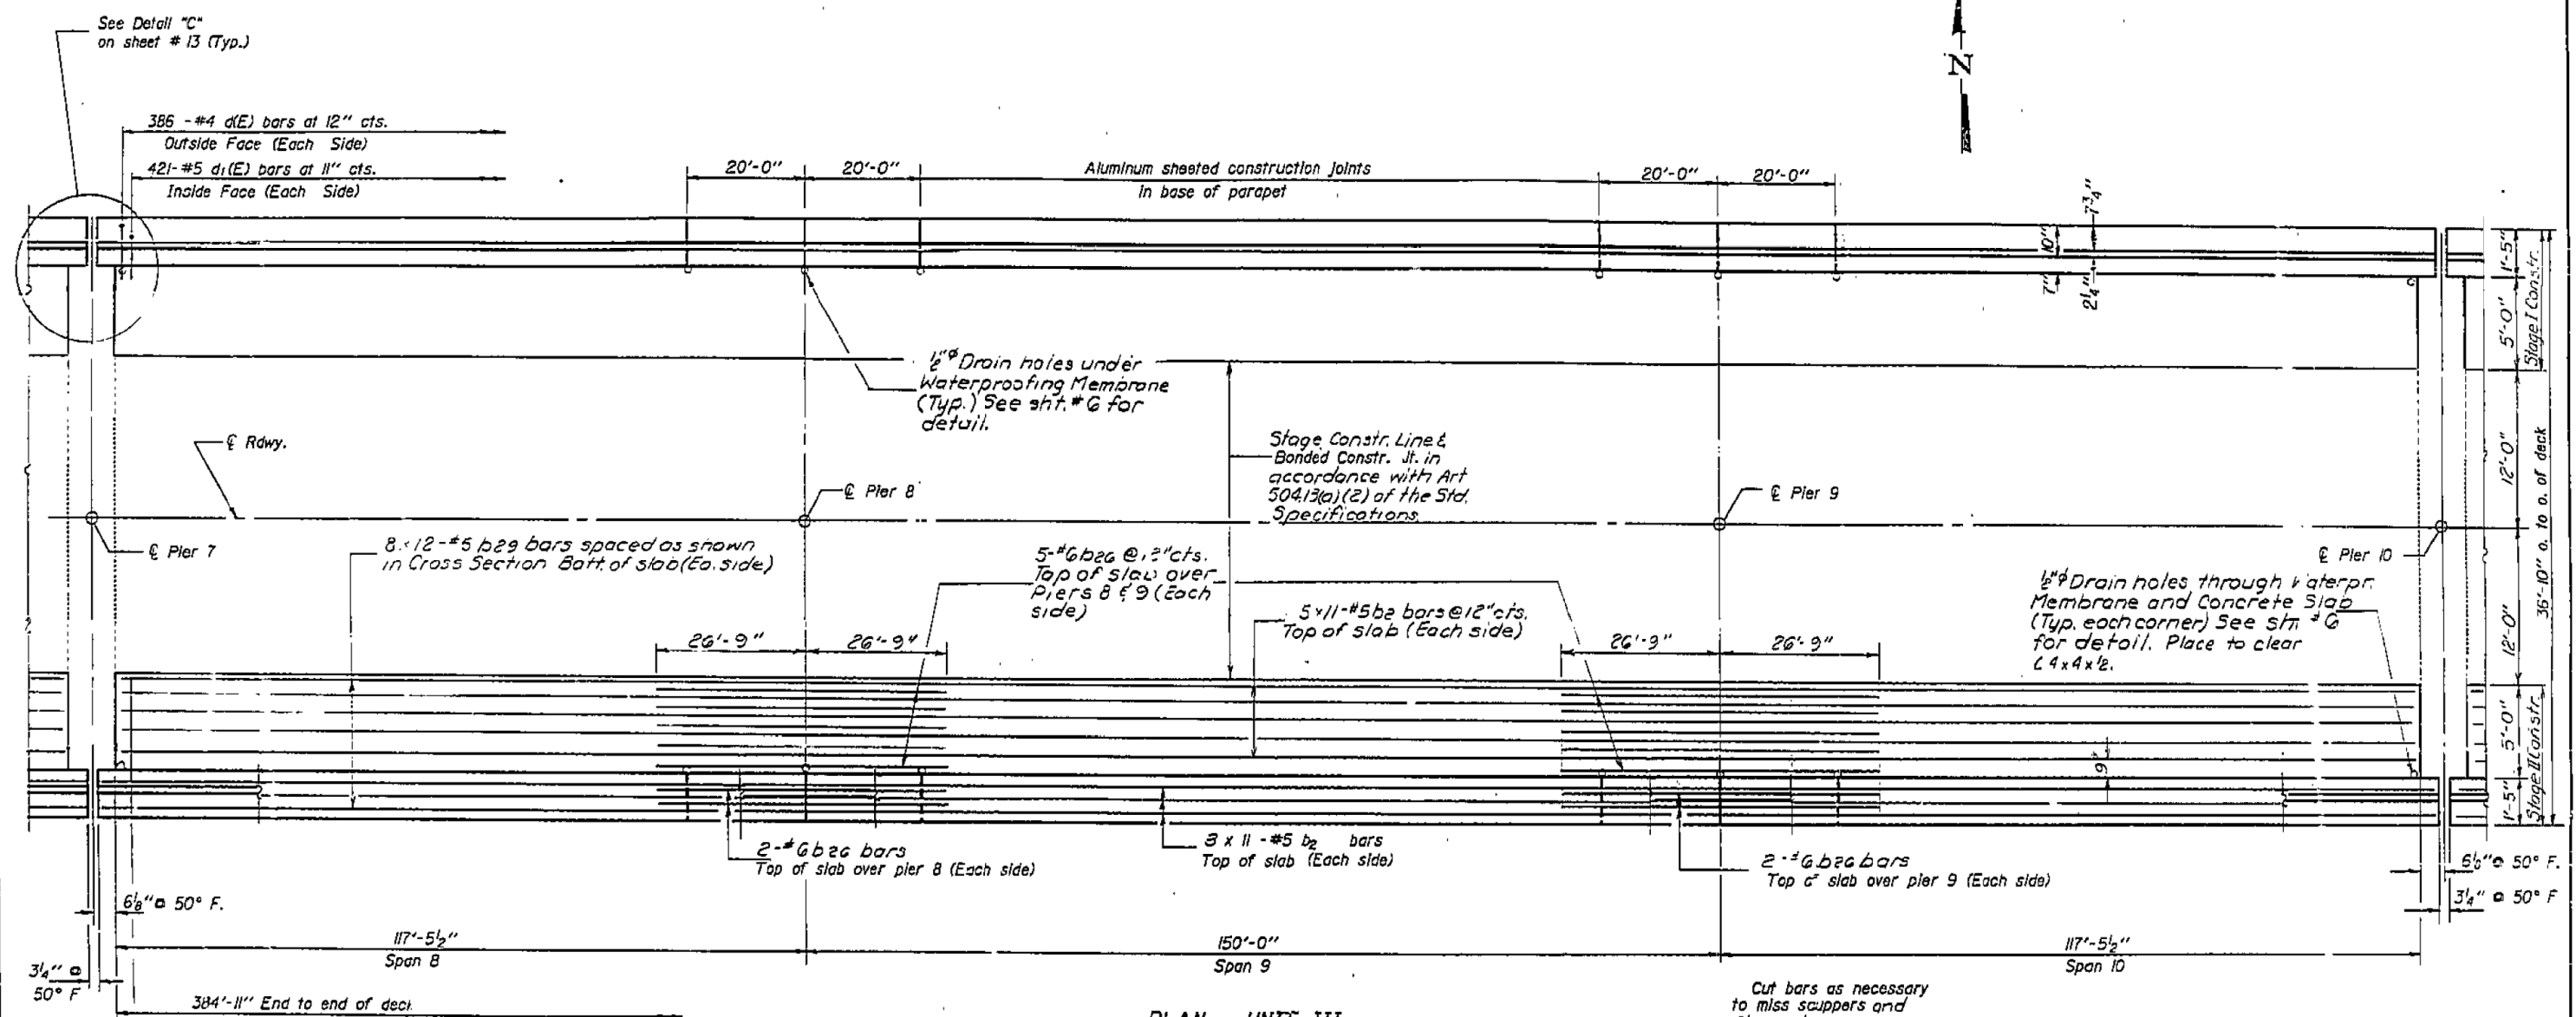


STATE OF ILLINOIS
DEPARTMENT OF TRANSPORTATION

DATE	26-3B-1	SECTION	FAYETTE	SHEET NO.	7
SCALE	1/2" = 1'-0"	PROJECT	ILLINOIS	TOTAL SHEETS	15

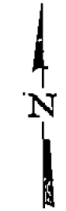

PLAN - UNIT III

Notes:
See sheet #10 for superstructure details and Bill of Material.
Reinforcement bars designated (E) shall be epoxy coated.
Bars indicated thus 20 x 3-#5 etc. indicates 20 lines of bars with 3 lengths per line.
See sheet #9 for Parapet Elevation
Existing reinforcement extending into the new concrete shall be cleaned and incorporated into the new concrete. (2'-2" min. embedment required).
See sheet #1 for Floor Drain & Drainage Scupper spaces.
See sheet #5 for Cross Section.

MIN. BAR LAPS
#5 bars 2'-2"

DESIGNED	1986
CHECKED	1986
DRAWN	1986
CHECKED	1986

SUPERSTRUCTURE - UNIT III
F.A.I. RTE. 70 SEC. 26-3B-1 (2)I
FAYETTE COUNTY
STA. 544+27.00

PRINT DRIVER: LEO S. BARON... FILE NAME: D:\P25\10000022.dwg



USER NAME = has	DESIGNED - ELH	REVISED -
ESCA PROJECT NO. 1000.05	DRAWN - HAS	REVISED -
PLOT SCALE = 0.1667 / IN.	CHECKED - RDP	REVISED -
PLOT DATE = 1/29/2014 2:10:02 PM	DATE - 08/13	REVISED -

STATE OF ILLINOIS
DEPARTMENT OF TRANSPORTATION

STRUCTURE NO. 026-0018 EXISTING BRIDGE PLANS	
WB - FOR INFORMATION ONLY	
SCALE:	SHEET NO. 22 OF 28 SHEETS STA. TO STA.

F.A.I. RTE.	SECTION	COUNTY	TOTAL SHEETS	SHEET NO.
70	(26-3B-1, 3B-1(3))BR	FAYETTE	277	215
CONTRACT NO. 74175			ILLINOIS FED. AID PROJECT	