


BY	DATE

ORIGINAL SURVEY PLOTTED TEMPLATE AREAS CHECKED
NO.

PRINT DRIVER: L:\DLS\BOL\...  
 MODEL MAKE: HP  
 FILE NAME: D:\74175\...

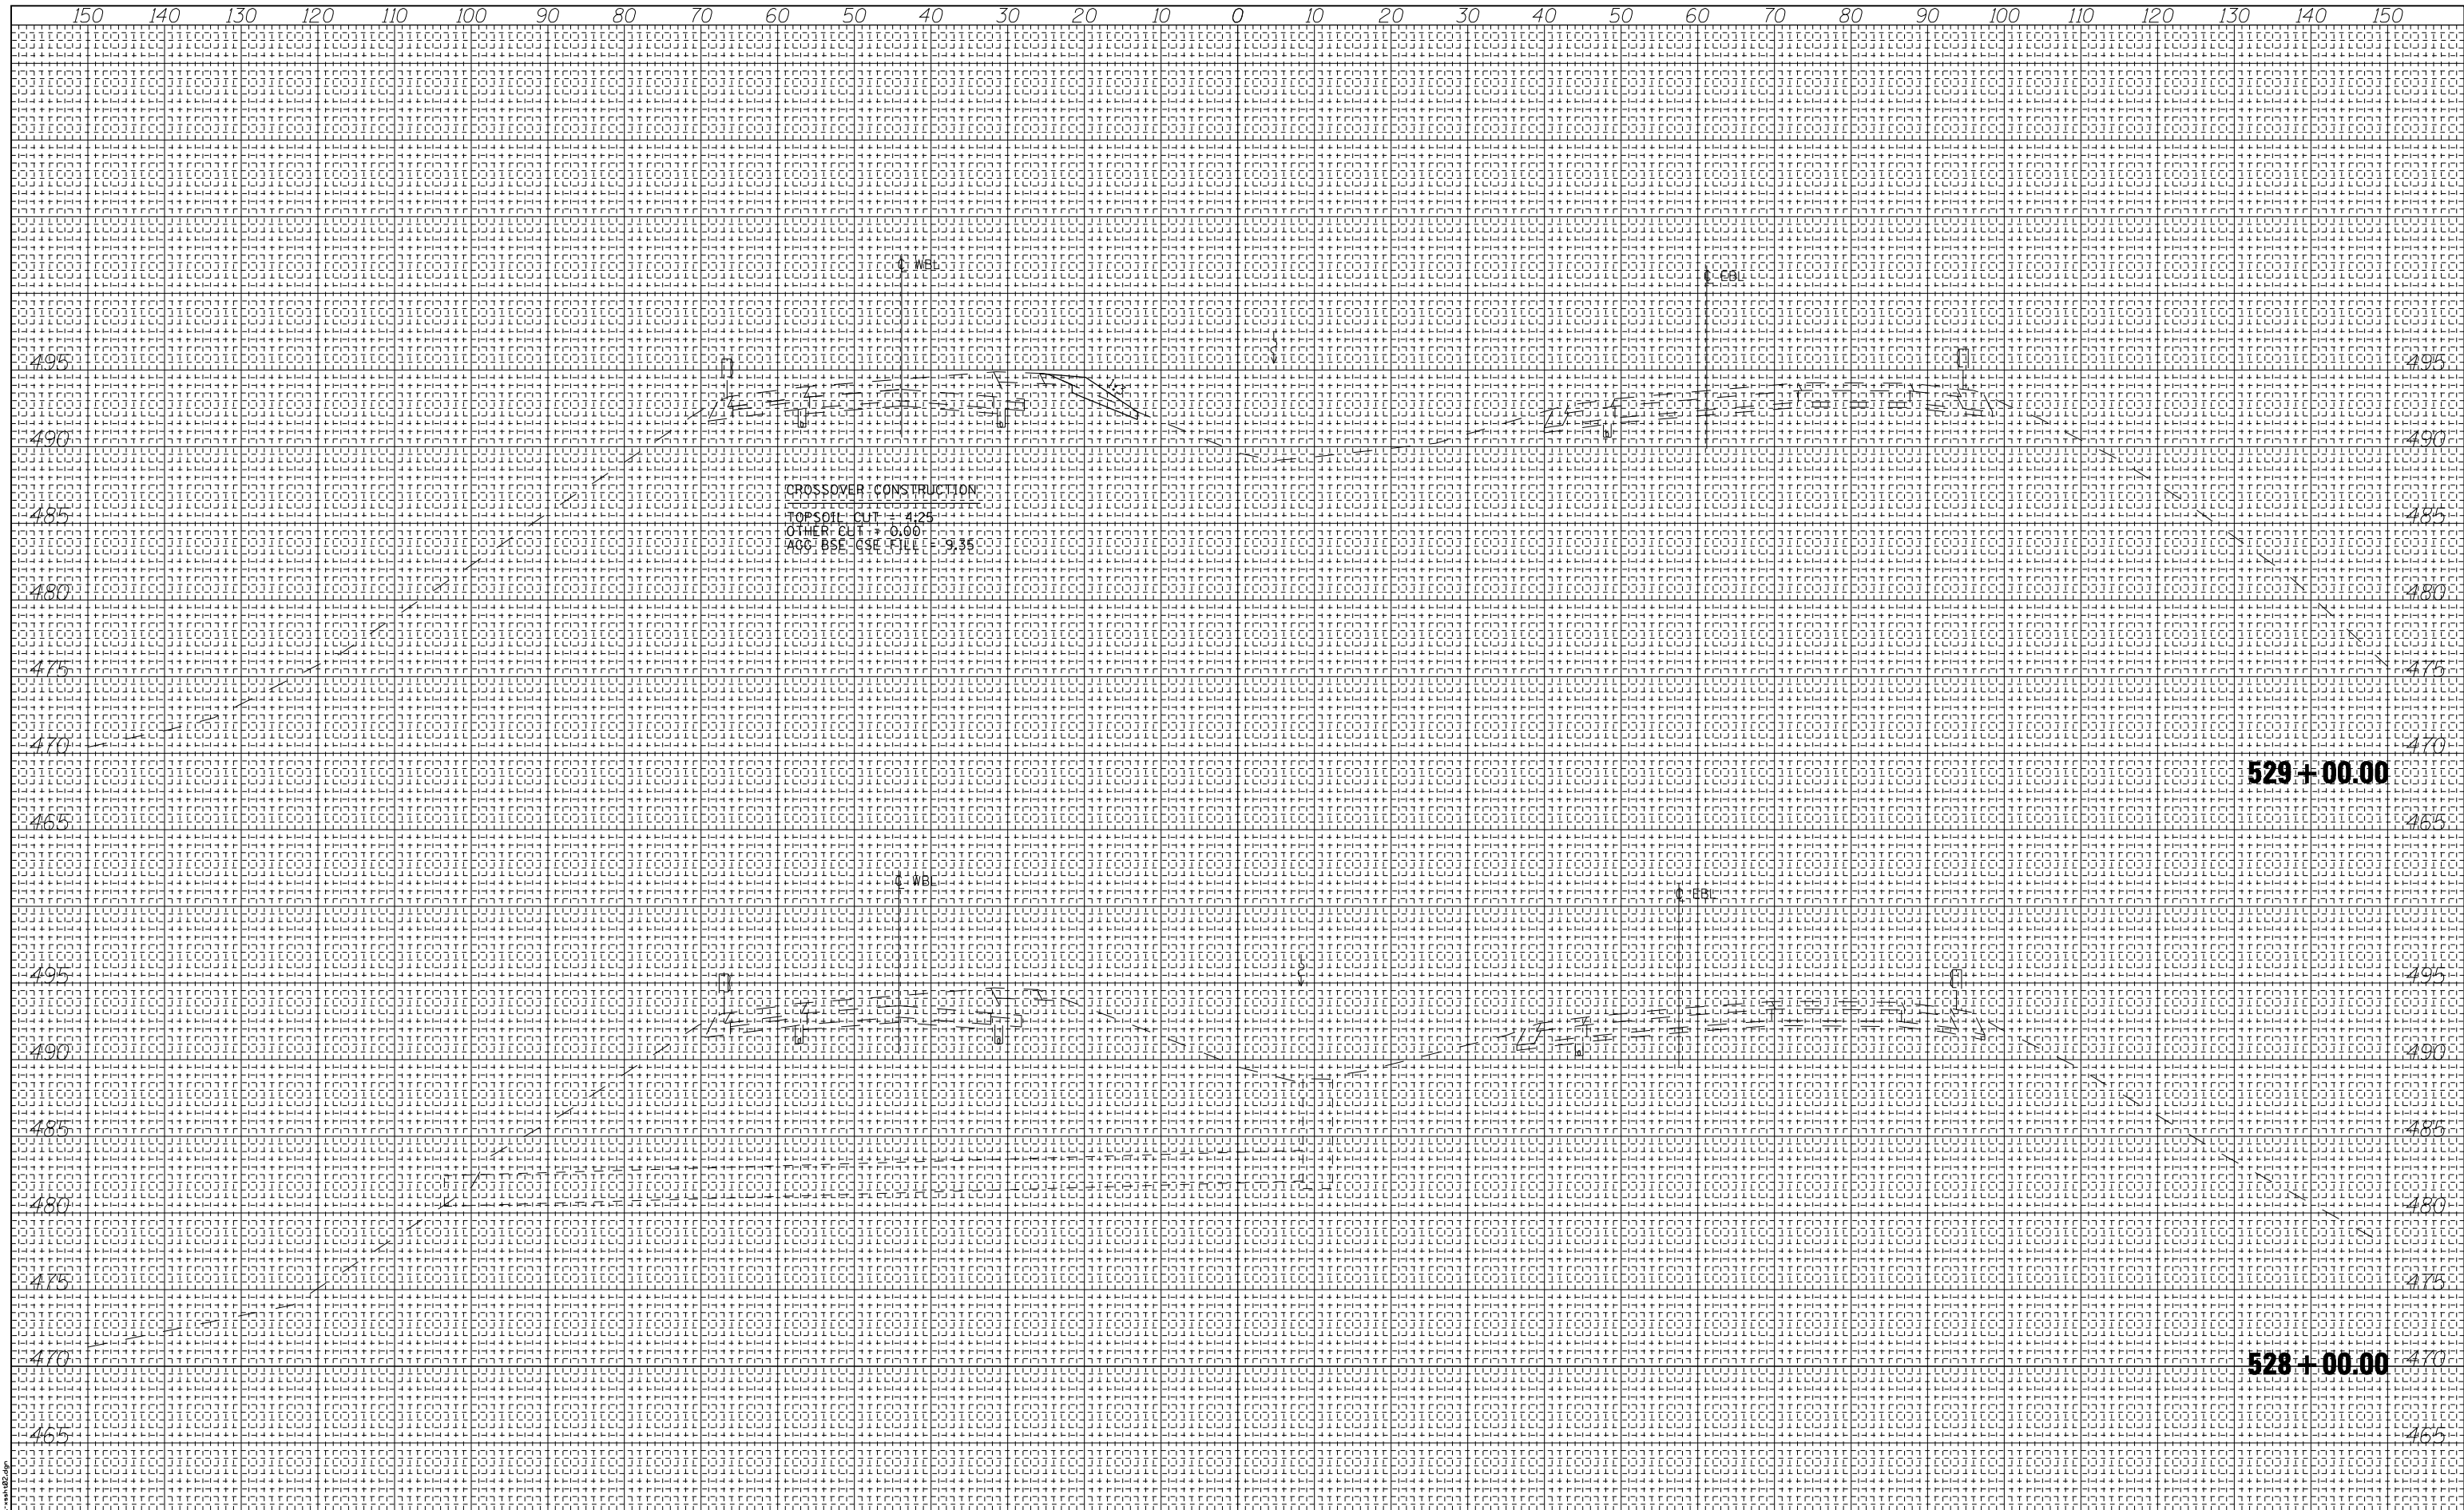

USER NAME = has	DESIGNED - ELH	REVISED -
ESCA PROJECT NO. 1000.05	DRAWN - HAS	REVISED -
SCALEs: (HORIZ) 1"=10' (VERT) 1"=5'	CHECKED - ELH	REVISED -
PLOT DATE = 1/29/2014 2:26:42 PM	DATE - 08/13	REVISED -

**STATE OF ILLINOIS  
 DEPARTMENT OF TRANSPORTATION**

**I-70 CROSS SECTIONS  
 WEST CROSSOVER - WB CONSTRUCTION**

F.A.I. RTE. 70	SECTION (26-3B-1, 3B-1(3))BR	COUNTY YAZETTE	TOTAL SHEETS 277	SHEET NO. 249
CONTRACT NO. 74175			ILLINOIS FED. AID PROJECT AID	

SCALE: AS SHOWN SHEET NO. 1 OF 6 SHEETS STA. 528+00.00 TO STA. 529+00.00