


DATE	
BY	
FINAL SURVEY NO.	
SURVEYED PLOTTED TEMPLATE AREAS CHECKED	
NOTE BOOK NO.	

DATE	
BY	
ORIGINAL SURVEY NO.	
SURVEYED PLOTTED TEMPLATE AREAS CHECKED	
NOTE BOOK NO.	

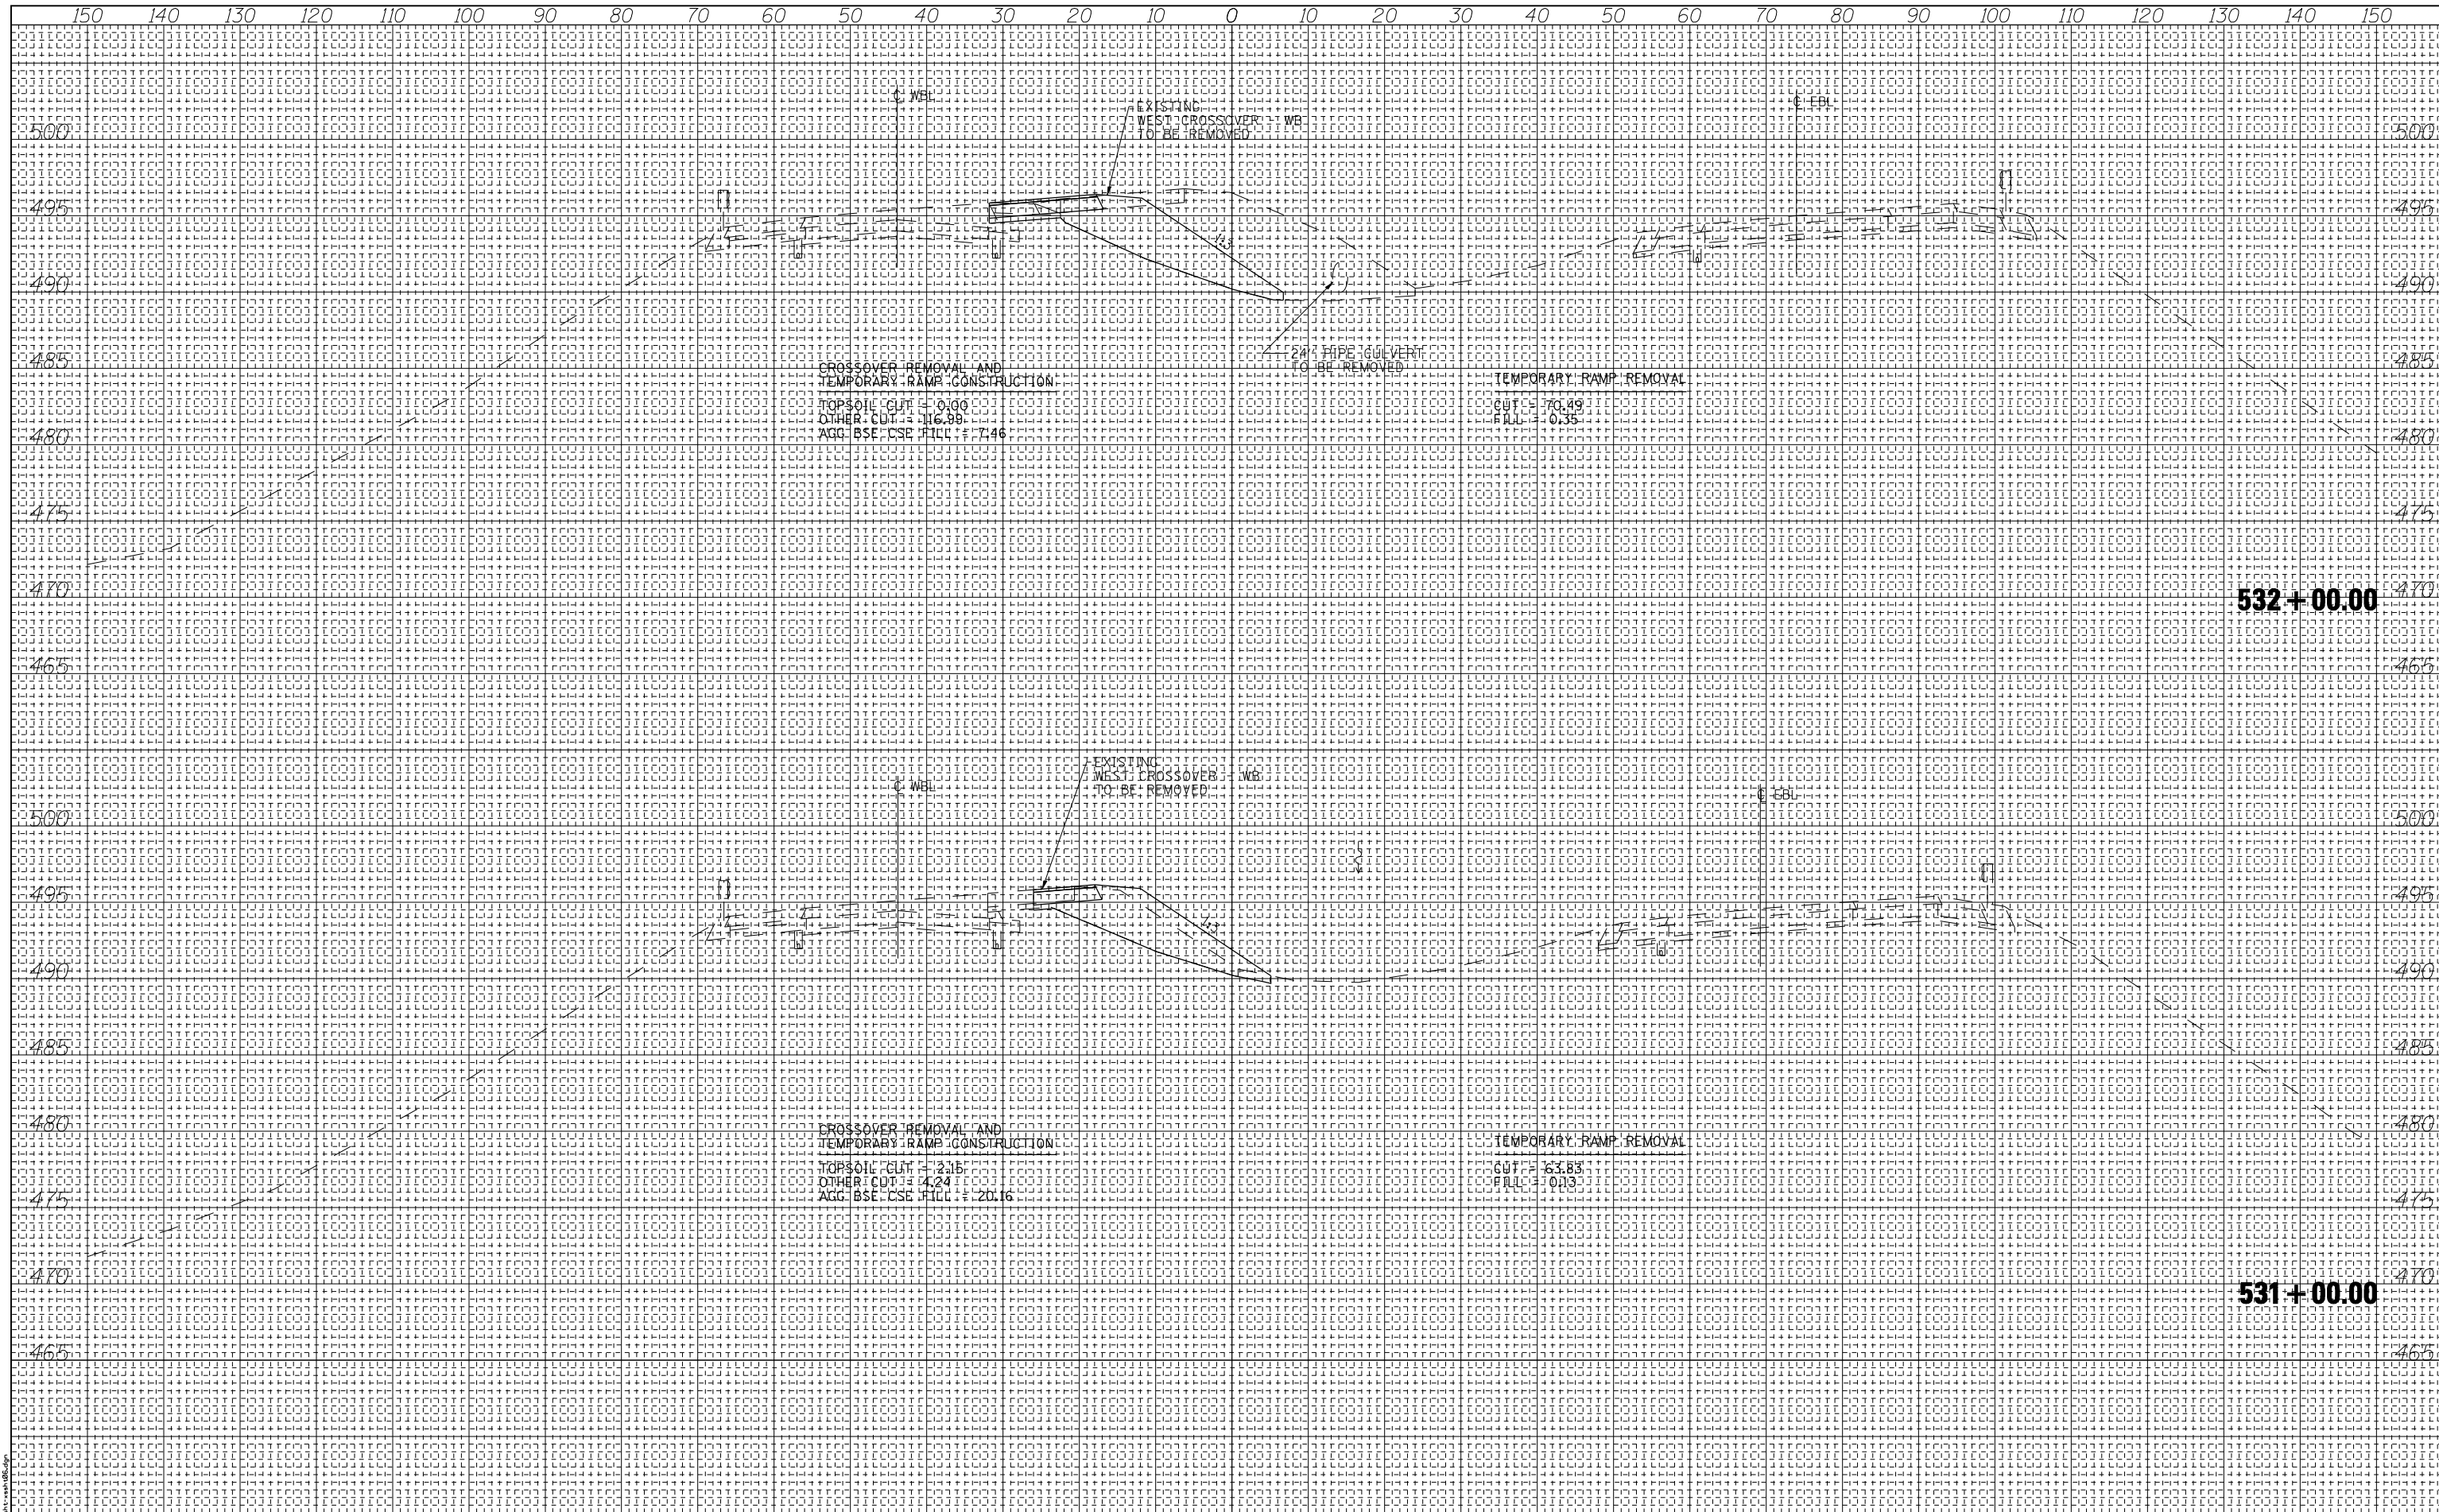

CROSSOVER REMOVAL AND
TEMPORARY RAMP CONSTRUCTION
TOPSOIL CUT = 0.00
OTHER CUT = 116.99
AGG. BSE. CSE FILL = 7.46

TEMPORARY RAMP REMOVAL
CUT = 70.49
FILL = 0.35

CROSSOVER REMOVAL AND
TEMPORARY RAMP CONSTRUCTION
TOPSOIL CUT = 2.15
OTHER CUT = 4.24
AGG. BSE. CSE FILL = 20.16

TEMPORARY RAMP REMOVAL
CUT = 63.83
FILL = 0.13

532+00.00

531+00.00



USER NAME = has	DESIGNED - ELH	REVISED -
ESCA PROJECT NO. 1000.05	DRAWN - HAS	REVISED -
SCALEs: (HORIZ) 1"=10' (VERT) 1"=5'	CHECKED - ELH	REVISED -
PLOT DATE = 1/29/2014 2:30:05 PM	DATE - 08/13	REVISED -

**STATE OF ILLINOIS
DEPARTMENT OF TRANSPORTATION**

**I-70 CROSS SECTIONS
WEST CROSSOVER - WB REMOVAL
& TEMPORARY ENTRANCE RAMP**

SCALE: AS SHOWN SHEET NO. 6 OF 9 SHEETS STA. 531+00.00 TO STA. 532+00.00

F.A.I. RTE. = 70	SECTION = (26-3B-1, 3B-1(3))BR	COUNTY = YAZETTE	TOTAL SHEETS = 277	SHEET NO. = 260
FED. ROAD DIST. NO.		ILLINOIS FED. AID PROJECT AID		
CONTRACT NO. 74175				