


DATE	
BY	
FINAL SURVEY NO.	
SURVEYED PLOTTED TEMPLATE AREAS CHECKED	
NOTE BOOK NO.	

DATE	
BY	
ORIGINAL SURVEY NO.	
SURVEYED PLOTTED TEMPLATE AREAS CHECKED	
NOTE BOOK NO.	

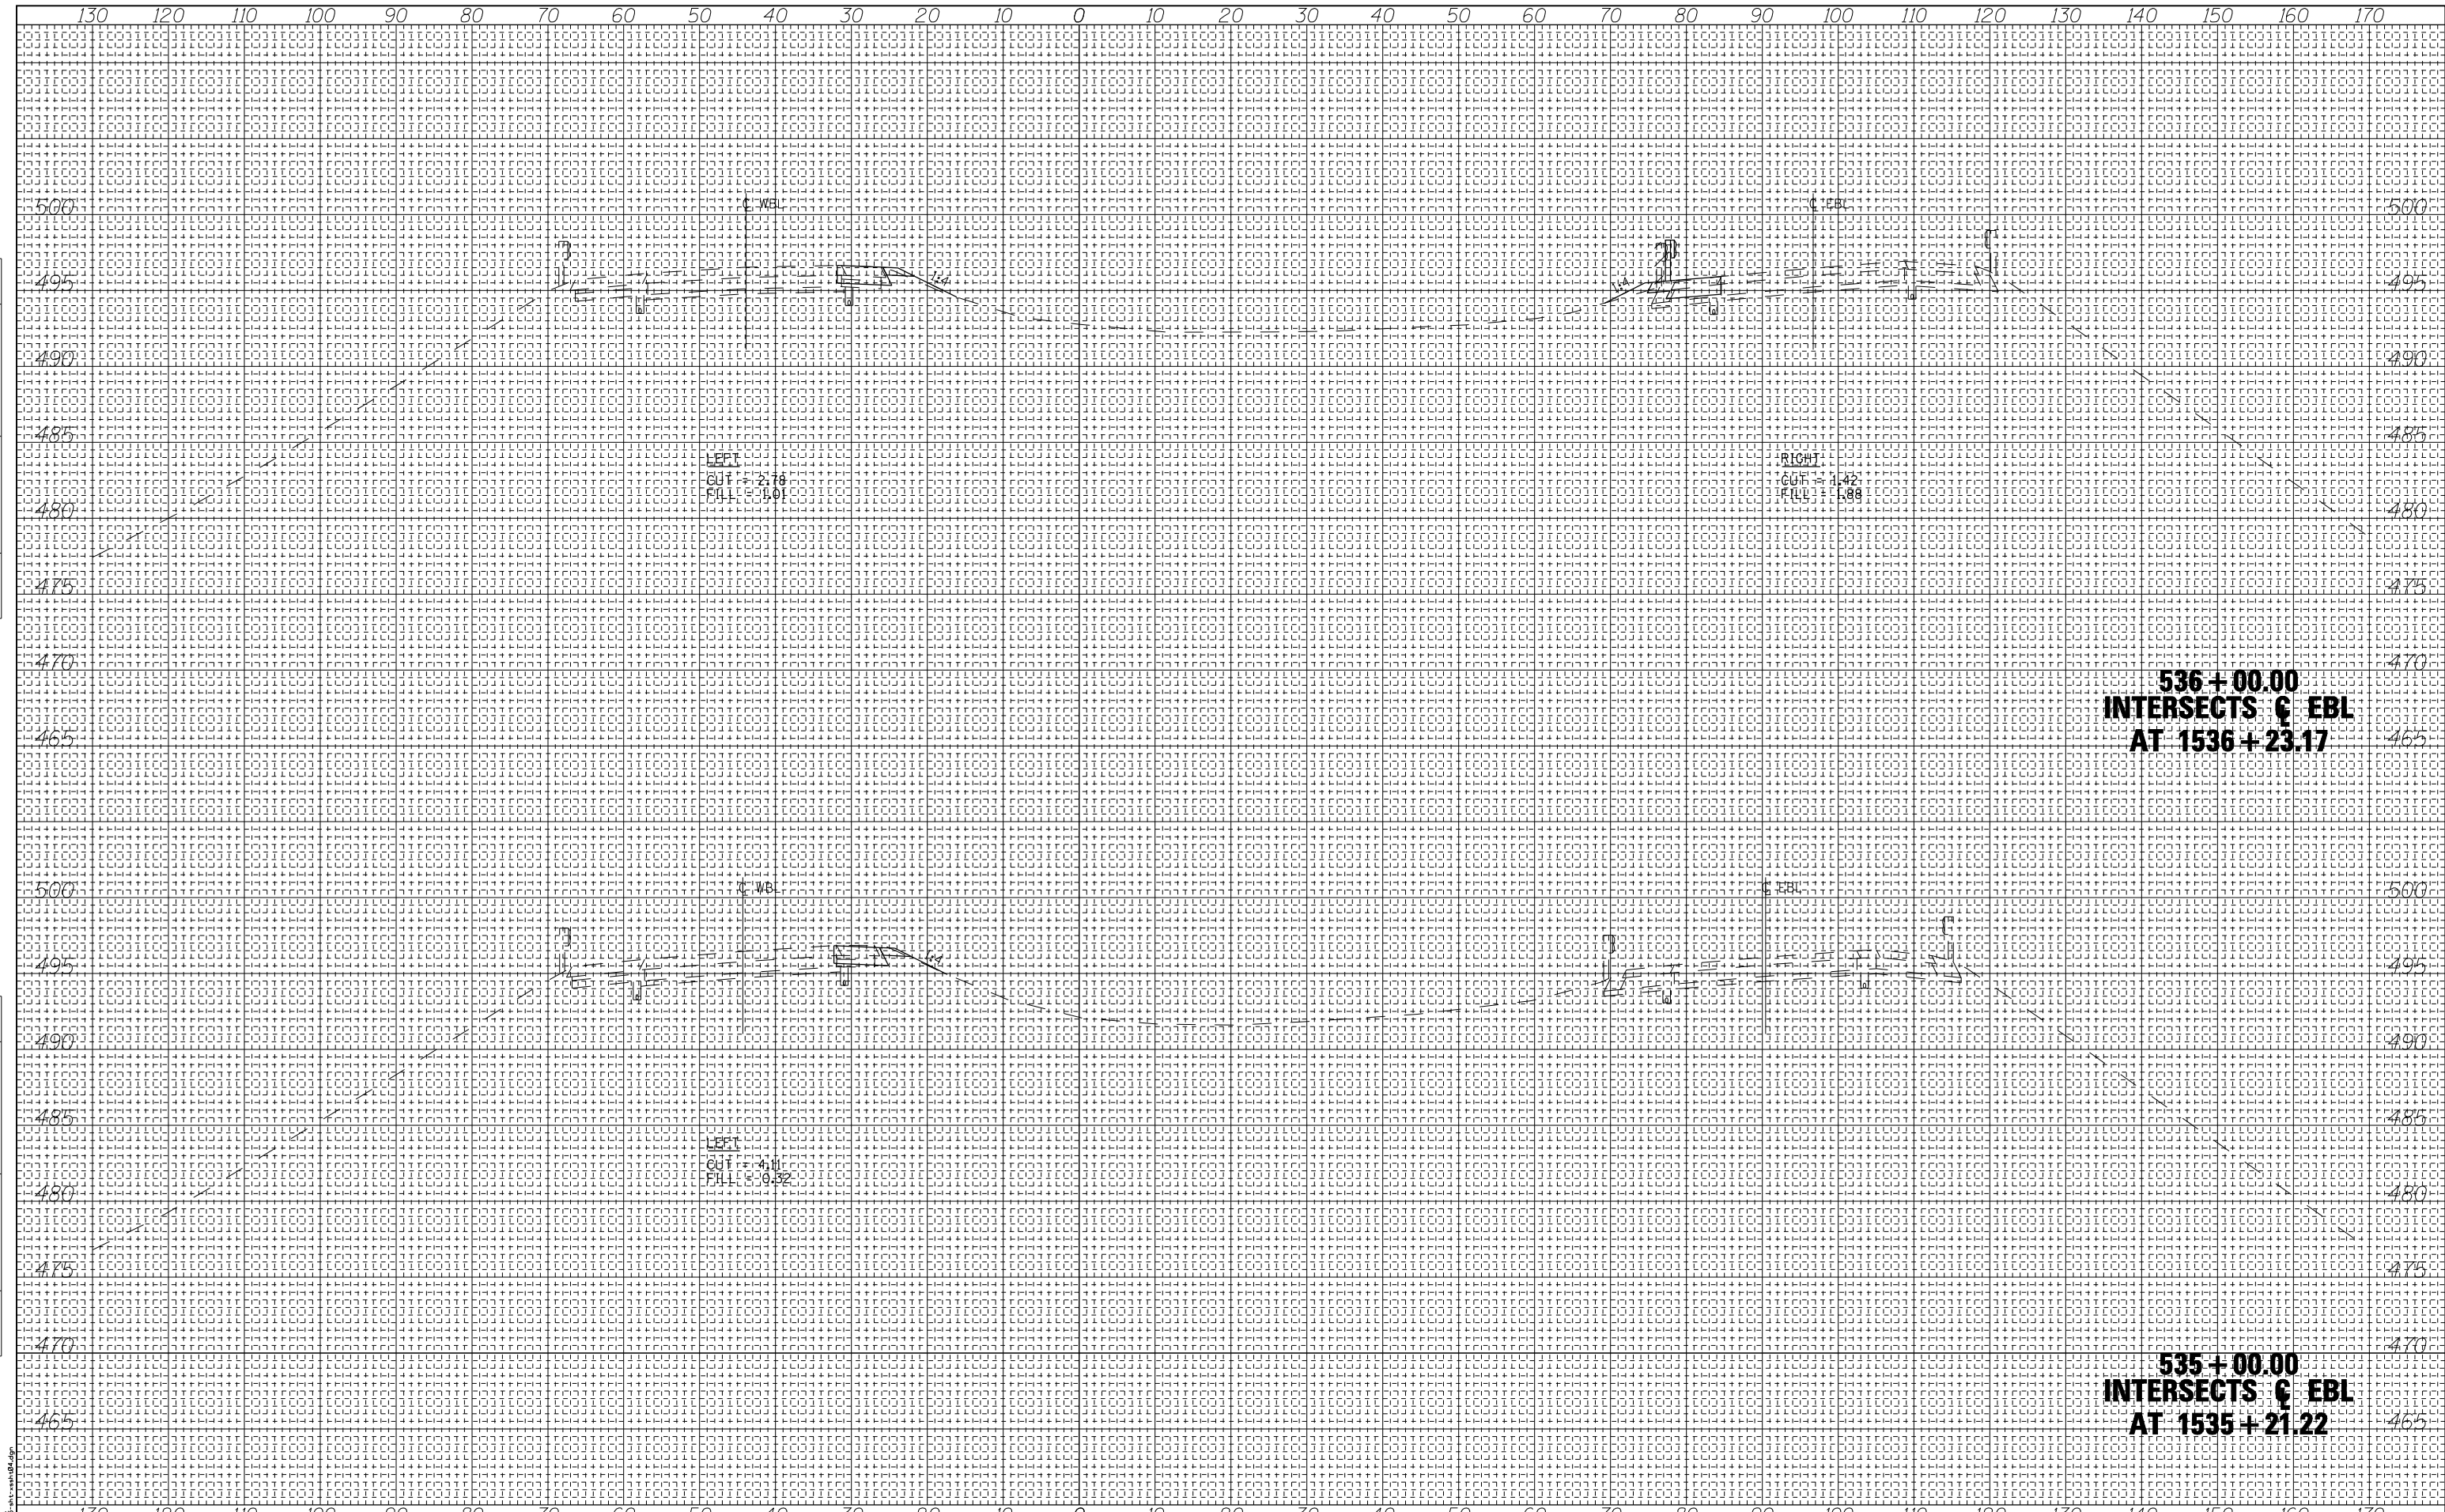

**536 + 00.00
INTERSECTS C. EBL
AT 1536 + 23.17**

**535 + 00.00
INTERSECTS C. EBL
AT 1535 + 21.22**



USER NAME = has	DESIGNED - ELH	REVISED -
ESCA PROJECT NO. 1000.05	DRAWN - HAS	REVISED -
SCALEs: (HORIZ) 1"=10' (VERT) 1"=5'	CHECKED - ELH	REVISED -
PLOT DATE = 1/29/2014 2:31:28 PM	DATE - 08/13	REVISED -

**STATE OF ILLINOIS
DEPARTMENT OF TRANSPORTATION**

SCALE: AS SHOWN		SHEET NO. 1 OF 10 SHEETS		STA. 535+00.00 TO STA. 536+00.00	
-----------------	--	--------------------------	--	----------------------------------	--

F.A.I. RTE. 70	SECTION (26-3B-1, 3B-1(3))BR	COUNTY FAYETTE	TOTAL SHEETS 277	SHEET NO. 264
CONTRACT NO. 74175			ILLINOIS FED. AID PROJECT AID	