



LOCATION 1: TOWNSHIP ROAD 950E UNDER I-70 IN CUMBERLAND COUNTY

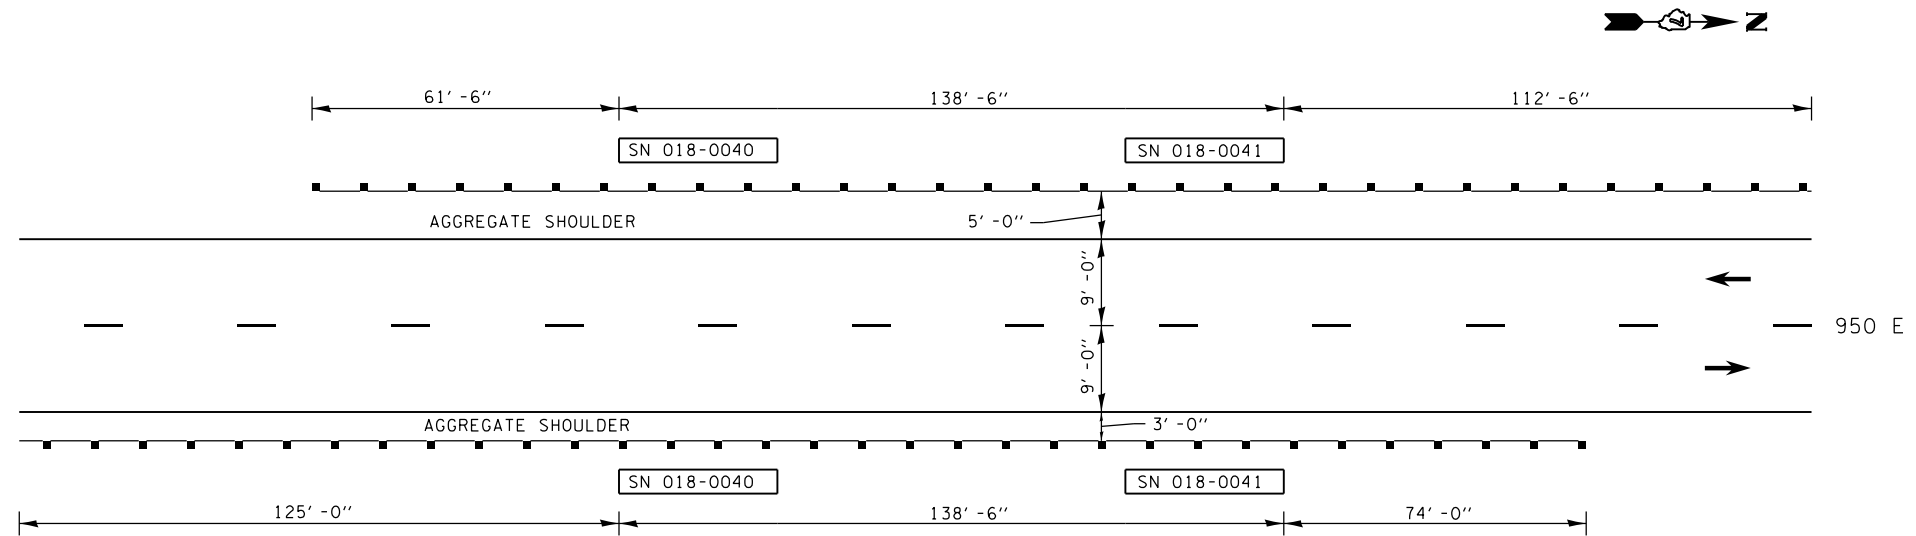

LOCATION 2: OLD IL 140 UNDER I-70 IN FAYETTE COUNTY

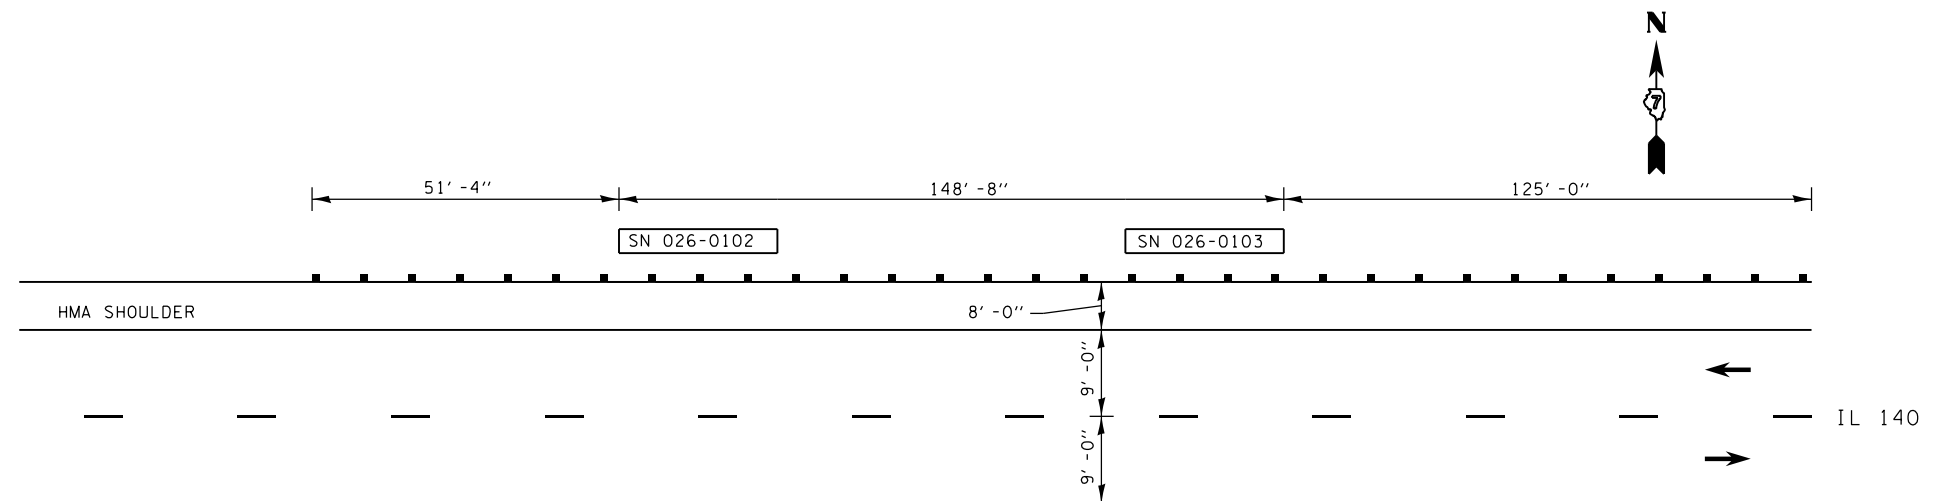

FILE NAME =	USER NAME = steffenmk	DESIGNED -	REVISED -
ci:\pw\work\p\idot\stevfenmk\d0365715\074645-sh1-details.dgn		DRAWN -	REVISED -
Default	PLOT SCALE = 40.0000' / in.	CHECKED -	REVISED -
	PLOT DATE = 1/28/2014	DATE -	REVISED -

**STATE OF ILLINOIS
DEPARTMENT OF TRANSPORTATION**

GUARDRAIL DETAILS

SCALE: N/A SHEET 1 OF 8 SHEETS STA. TO STA.

F.A. RTE.	SECTION	COUNTY	TOTAL SHEETS	SHEET NO.
	D7 SAFETY 2014-1	VARIOUS	20	7
CONTRACT NO. 74645			ILLINOIS FED. AID PROJECT	