

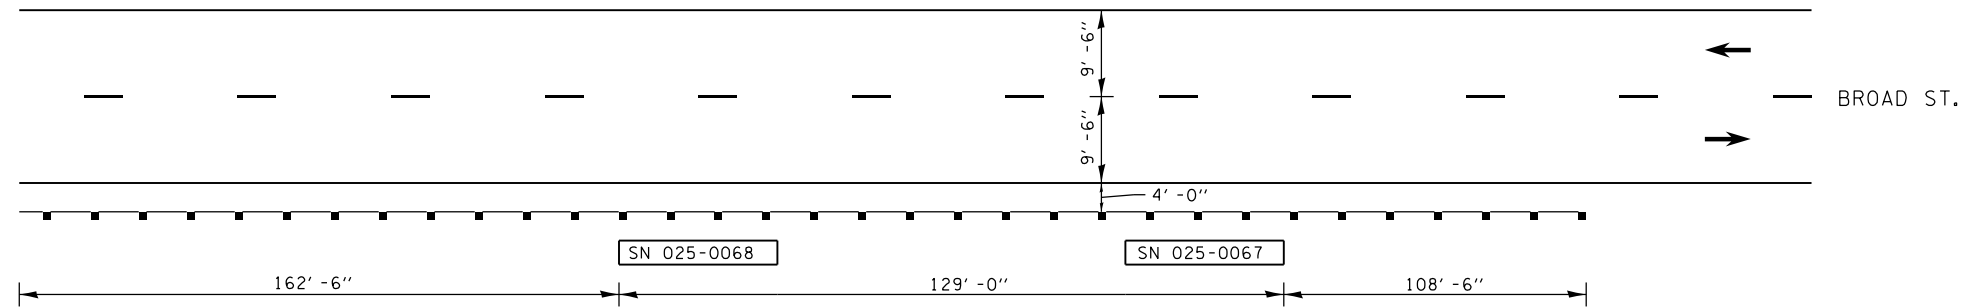
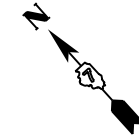


LOCATION 3: BROAD ST. UNDER I-57 NEAR EDGEWOOD

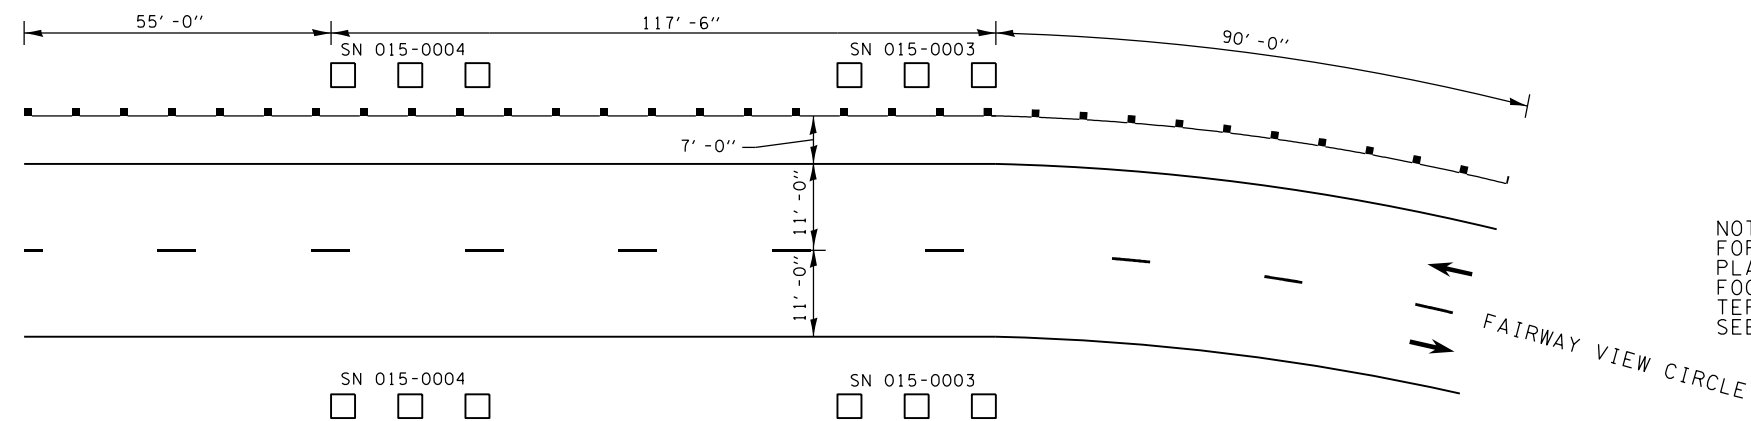

LOCATION 4: FAIRWAY VIEW CIRCLE UNDER I-57 NEAR MATTOON

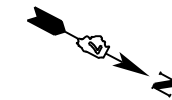

NOTE: FURNISHED EXCAVATION REQUIRED FOR SHOULDER WIDENING FOR STEEL PLATE BEAM GUARDRAIL, TYPE A, 6 FOOT POSTS AND TRAFFIC BARRIER TERMINAL, TYPE 1 (SPECIAL) TANGENT. SEE STANDARD 630301-06.

FILE NAME =	USER NAME = steffenmk	DESIGNED -	REVISED -
ci:\pw\work\p\idot\steffenmk\d0365715\074645-sh1-details.dgn		DRAWN -	REVISED -
Default	PLOT SCALE = 40.0000' / in.	CHECKED -	REVISED -
	PLOT DATE = 1/28/2014	DATE -	REVISED -

**STATE OF ILLINOIS
DEPARTMENT OF TRANSPORTATION**

GUARDRAIL DETAILS

SCALE: N/A SHEET 2 OF 8 SHEETS STA. TO STA.

F.A. RTE.	SECTION	COUNTY	TOTAL SHEETS	SHEET NO.
	D7 SAFETY 2014-1	VARIOUS	20	8
			CONTRACT NO. 74645	
ILLINOIS FED. AID PROJECT				