



LOCATION 9: IL 48 UNDER US 51 IN DECATUR

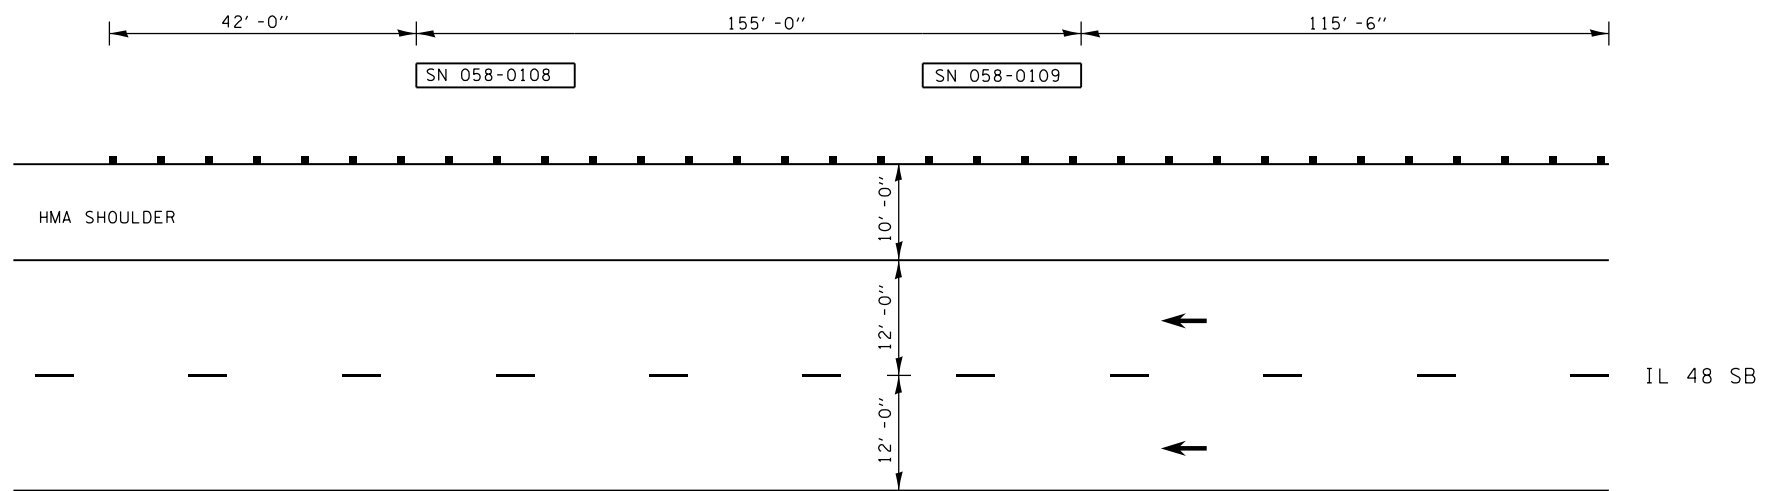

LOCATION 10: OLD US 51 OVER US 51 IN DECATUR

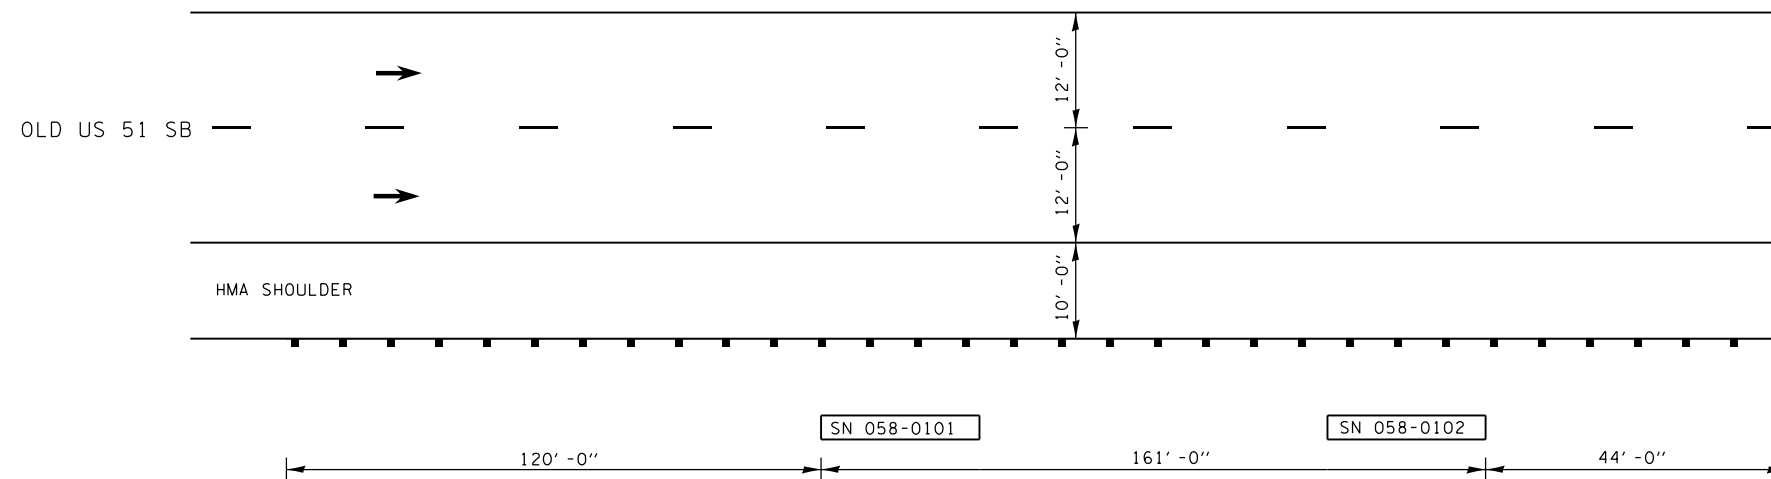

FILE NAME =	USER NAME = steffenmk	DESIGNED -	REVISED -	STATE OF ILLINOIS DEPARTMENT OF TRANSPORTATION	GUARDRAIL DETAILS			F.A. RTE.	SECTION	COUNTY	TOTAL SHEETS	SHEET NO.
ci:\pw\work\p\idot\stevfenmk\d0365715\0774645-sh1-details.dgn	PLOT SCALE = 40.0000' / in.	DRAWN -	REVISED -					VAR.	D7 SAFETY 2014-1	VARIOUS	20	11
Default	PLOT DATE = 1/28/2014	CHECKED -	REVISED -		SCALE: N/A	SHEET 5	OF 8 SHEETS	STA.	TO STA.	CONTRACT NO. 74645		
		DATE -	REVISED -		ILLINOIS FED. AID PROJECT							