


PARTIAL LANE CLOSURE

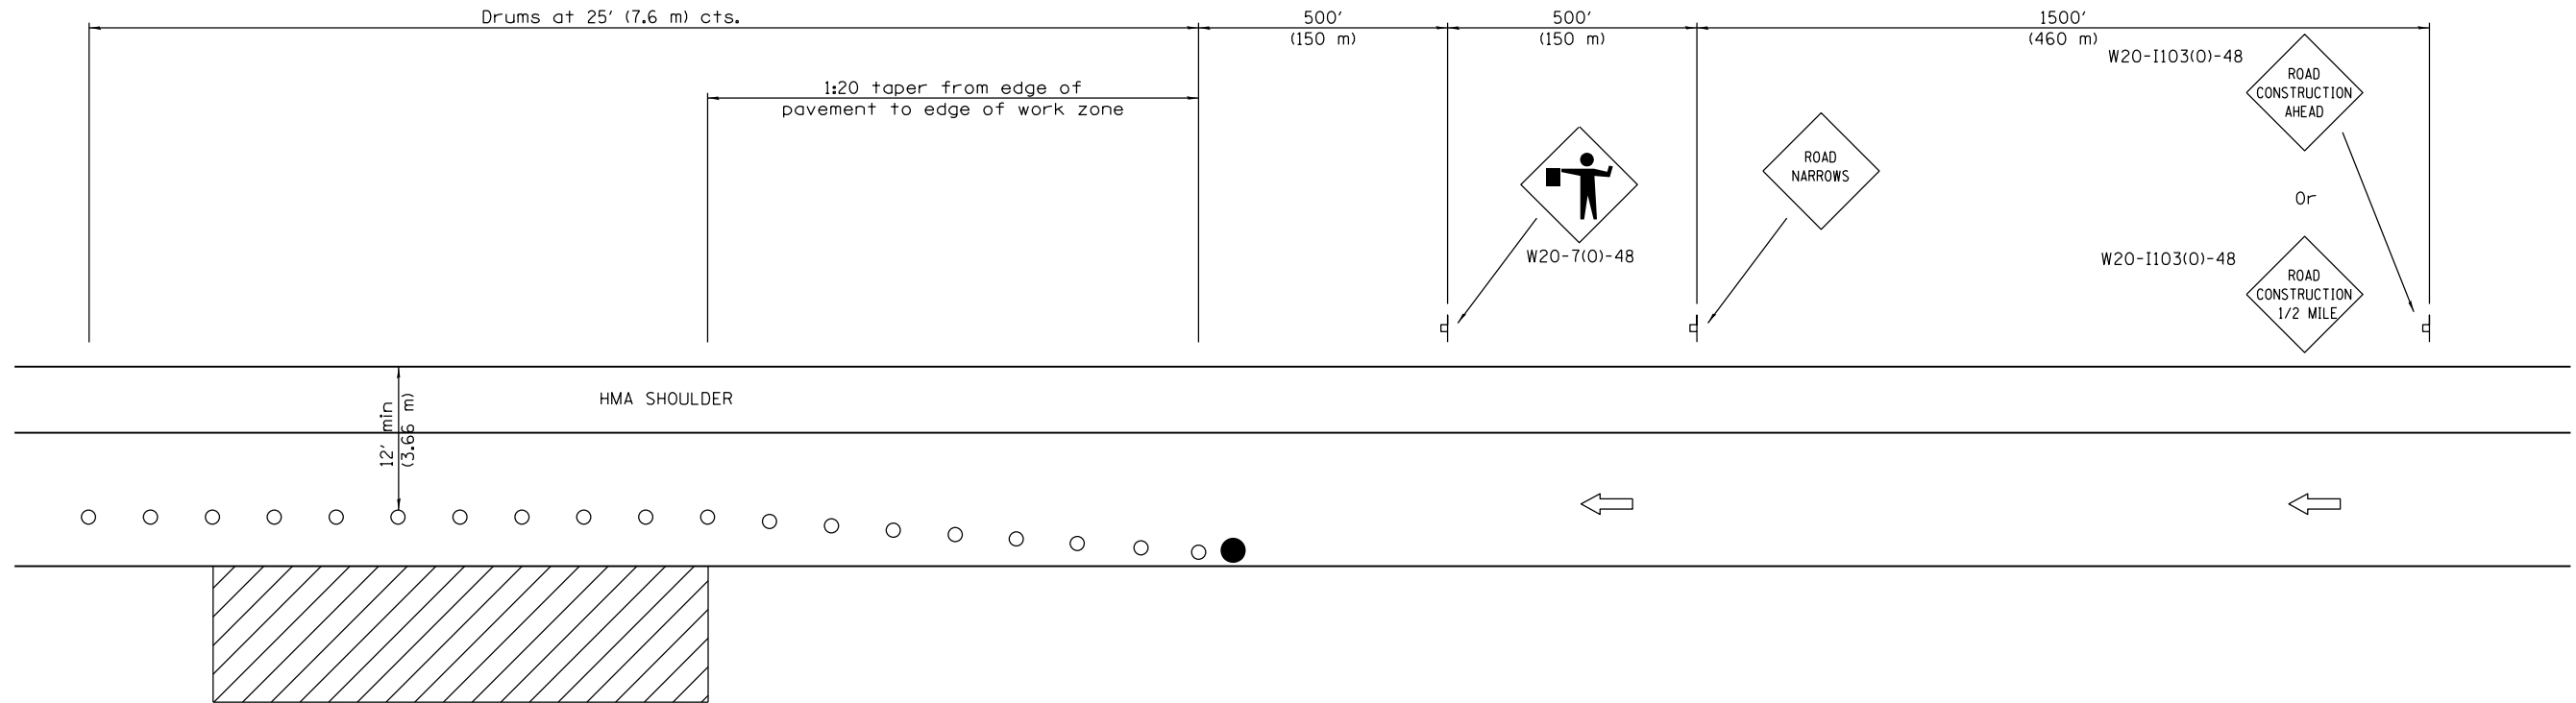

SYMBOLS

- Sign
- Drum
- ▨ Work area
- Flagger with traffic control sign

FILE NAME =	USER NAME = steffenmk	DESIGNED -	REVISED -
ct:\pw\work\p\dot\steffenmk\d0365715\0774645-sh1-details.dgn		DRAWN -	REVISED -
Default	PLOT SCALE = 40.0000' / in.	CHECKED -	REVISED -
	PLOT DATE = 1/28/2014	DATE -	REVISED -

**STATE OF ILLINOIS
DEPARTMENT OF TRANSPORTATION**

DETAIL OF TRAFFIC CONTROL AND PROTECTION, (SPECIAL)

SCALE: N/A SHEET OF 2 SHEETS STA. TO STA.

F.A. RTE.	SECTION	COUNTY	TOTAL SHEETS	SHEET NO.
VAR.	D7 SAFETY 2014-1	VARIOUS	20	20
CONTRACT NO. 74645				
ILLINOIS FED. AID PROJECT				