


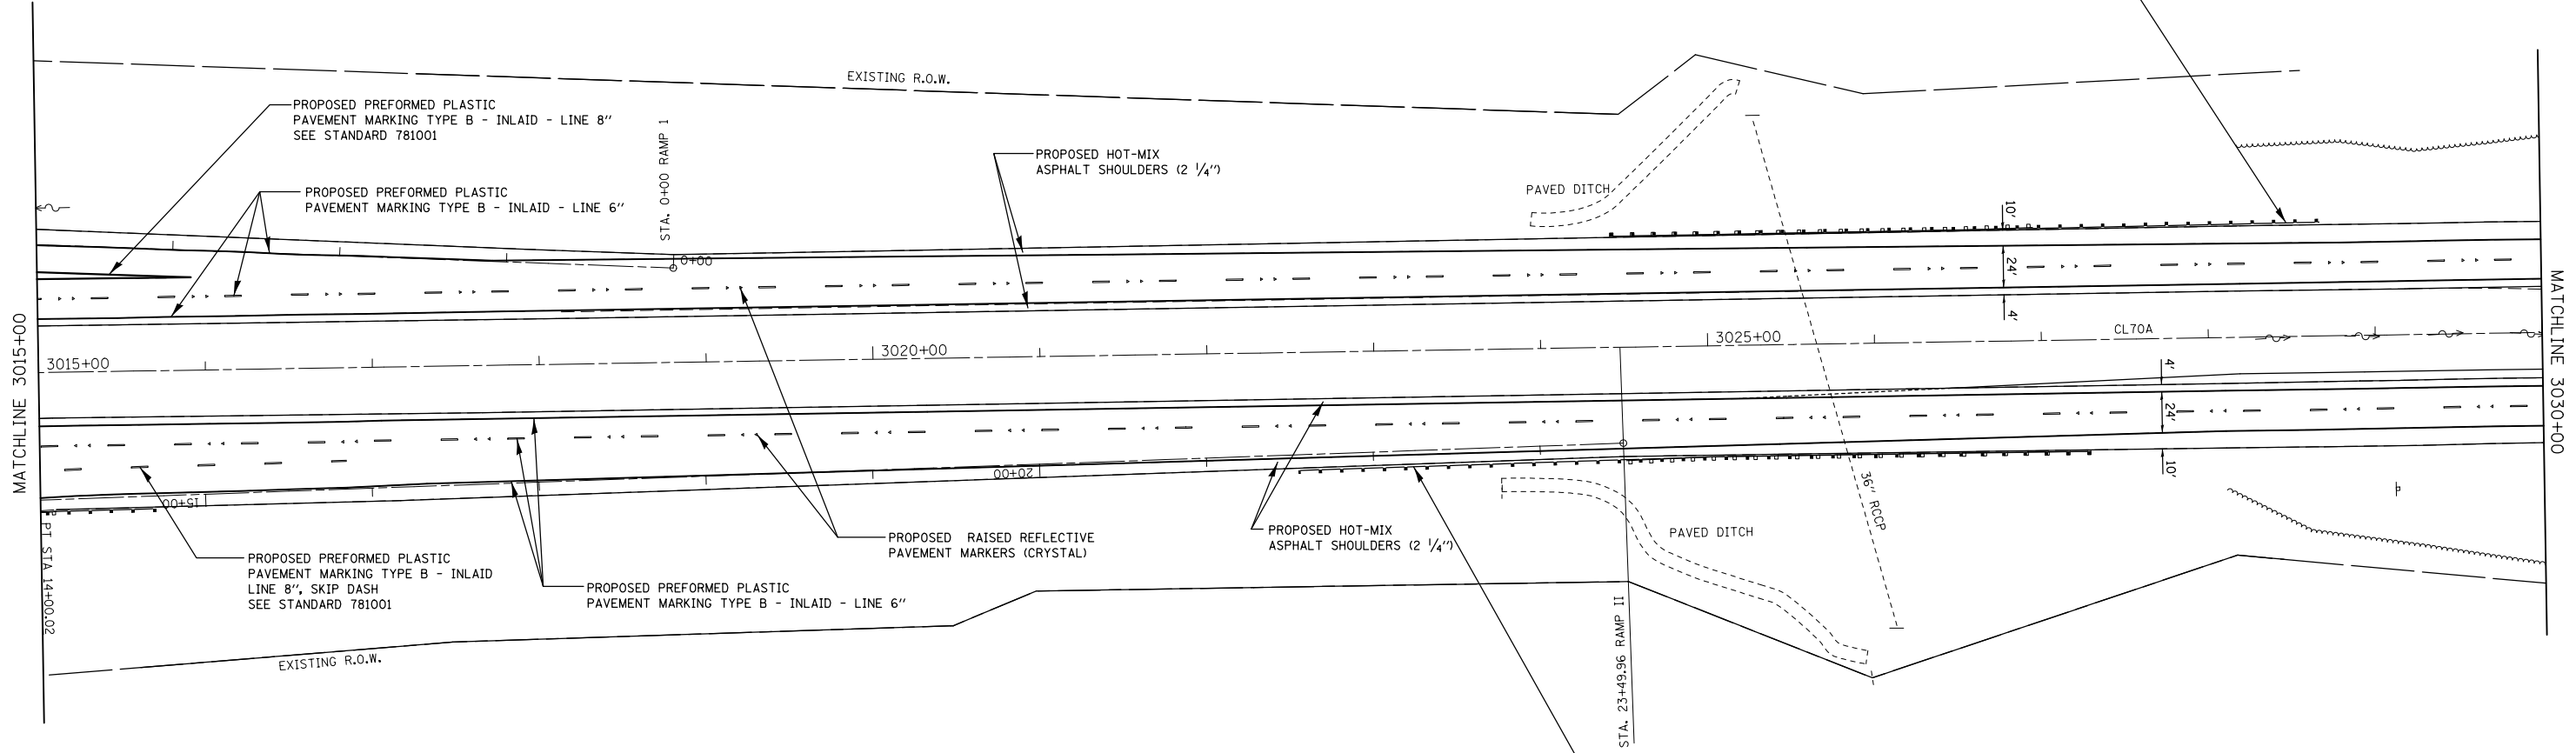

SPBGR, 375.0'  
 STA. 3022+70.84 TO STA. 3026+45.84  
 TRAFFIC BARRIER TERMINAL, TYPE 1  
 STA. 3026+45.84 TO STA. 3026+95.84  
 TRAFFIC BARRIER TERMINAL, TYPE 2  
 GUARDRAIL REMOVAL 253'



SPBGR, 425.0'  
 STA. 3023+03.66 TO STA. 3027+28.66  
 TRAFFIC BARRIER TERMINAL, TYPE 1  
 STA. 3022+53.66 TO STA. 3023+03.66  
 TRAFFIC BARRIER TERMINAL, TYPE 2  
 GUARDRAIL REMOVAL 278'

FILE NAME =	USER NAME = wedmore_jb	DESIGNED -	REVISED -
et:\pw\work\p1dot\wedmore_jb\d0149884\0876021-sh1-plan.dgn		DRAWN -	REVISED -
	PLOT SCALE = 100.0000' / 1in.	CHECKED -	REVISED -
	PLOT DATE = 3/10/2014	DATE -	REVISED -

**STATE OF ILLINOIS  
 DEPARTMENT OF TRANSPORTATION**

<b>PLAN SHEETS</b>			
SCALE:	SHEET NO.	OF SHEETS	STA. TO STA.

F.A.I. RTE.	SECTION	COUNTY	TOTAL SHEETS	SHEET NO.
70	3-5RS-3		59	38
FED. ROAD DIST. NO.			ILLINOIS FED. AID PROJECT	
CONTRACT NO. 76D21				