



STAGE 1

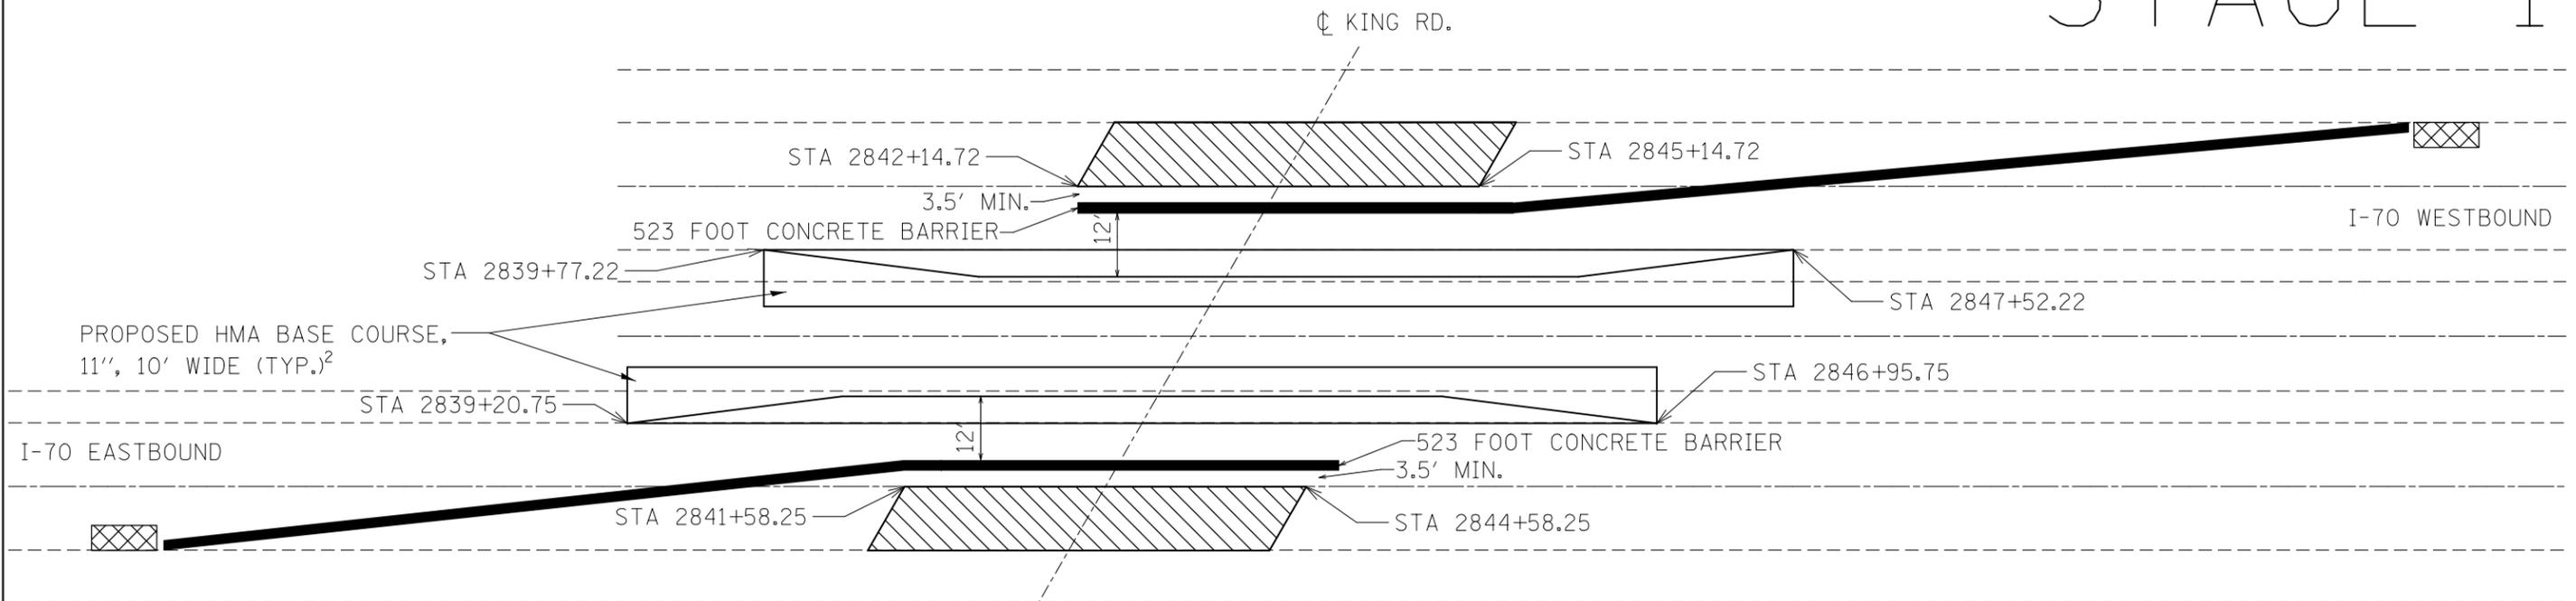

-  PAVEMENT REMOVAL AND REPLACEMENT
-  TEMPORARY CONCRETE BARRIER¹
-  TEMPORARY PAVEMENT MARKING TAPE¹
-  TEMPORARY IMPACT ATTENUATOR¹

- NOTES:
1. SHOWN FOR REFERENCE ONLY, ALL TRAFFIC CONTROL SHALL CONFORM TO APPLICABLE HIGHWAY STANDARDS.
 2. THIS SHOULDER REPLACEMENT SHALL BE DONE PRIOR TO STAGE IT WILL BE SUBJECTED TO TRAFFIC.

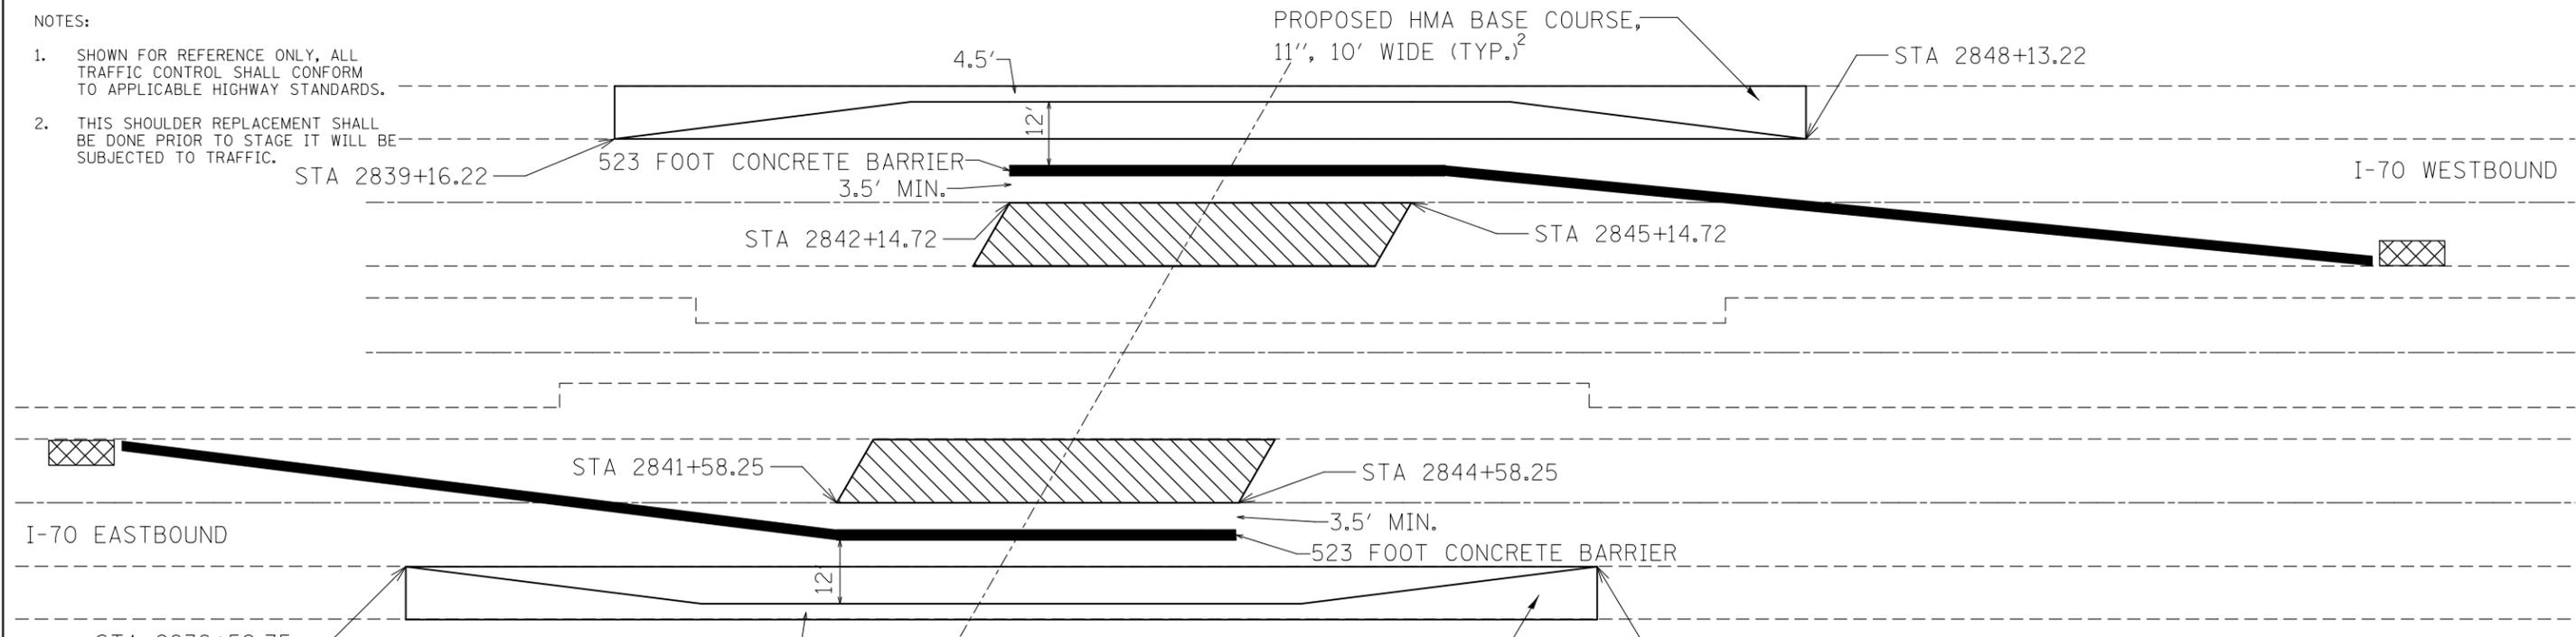

STAGE 2

FILE NAME =	USER NAME = wedmore_jb	DESIGNED -	REVISED -	STATE OF ILLINOIS DEPARTMENT OF TRANSPORTATION	KING RD. STAGE CONSTRUCTION AND DETAILS			F.A.I. RTE.	SECTION	COUNTY	TOTAL SHEETS	SHEET NO.
et:\pwork\pwork\wedmore_jb\d0149884\0876021-shit-staging.dgn		DRAWN -	REVISED -					70	3-5RS-3	BOND	59	45
PLOT SCALE = 100.0000' / 1in.		CHECKED -	REVISED -		CONTRACT NO. 76D21							
PLOT DATE = 3/10/2014		DATE -	REVISED -		SCALE:	SHEET NO. 1 OF 2 SHEETS	STA.	TO STA.	FED. ROAD DIST. NO.	ILLINOIS FED. AID PROJECT		