



EMERGENCY MEDIAN CROSSOVERS

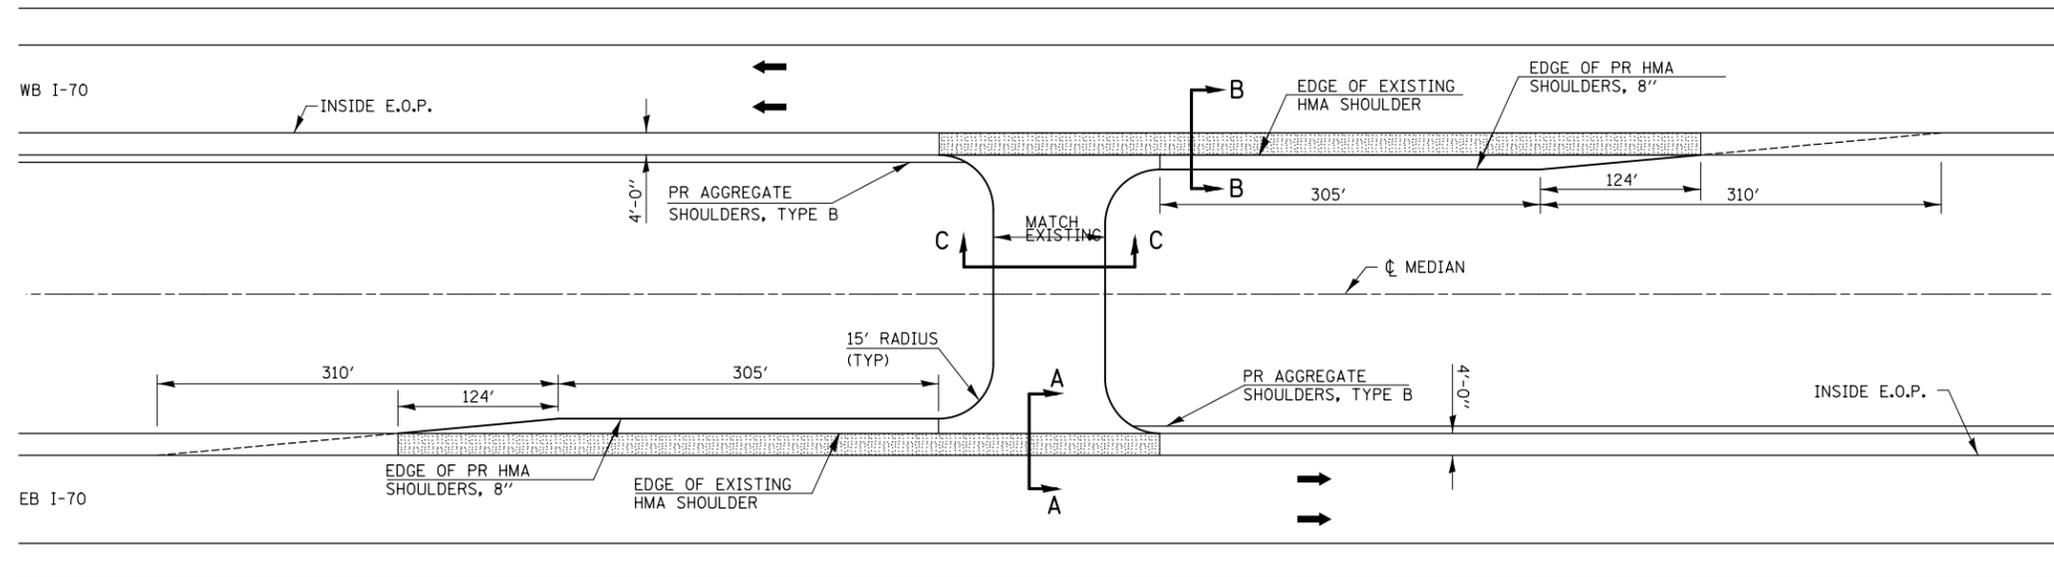


PLAN VIEW

NOTES:
 TWO DELINEATORS SHALL BE PLACED IN ADVANCE OF THE MEDIAN CROSSOVERS. ONE SHALL BE AT THE CROSSOVER, THE OTHER 800 FT IN ADVANCE OF THE FIRST. THE DELINEATOR AT THE CROSSOVER SHALL HAVE TWO AMBER REFLECTORS, AND THE DELINEATOR 800 FT IN ADVANCE SHALL HAVE THREE AMBER REFLECTORS
 OMIT RUMBLE STRIPS IN SHADED [] AREAS OF SHOULDER

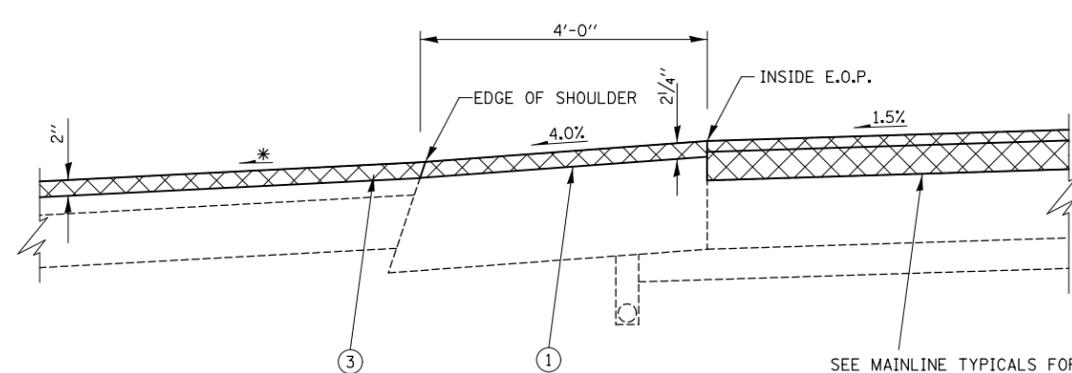

* - MAINTAIN SLOPES AWAY FROM MAINLINE PAVEMENT TO ENSURE PROPER DRAINAGE INTO MEDIAN DITCHES.


SECTION A - A

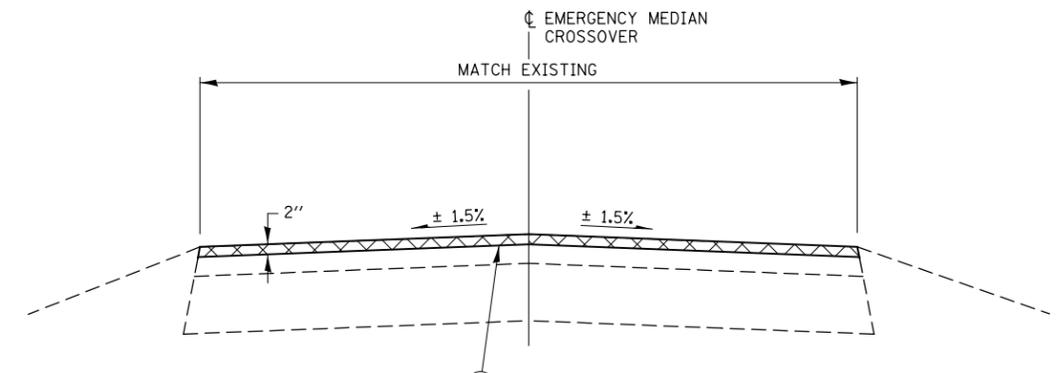

SECTION C - C

- LEGEND**

 - ① PROPOSED HOT-MIX ASPHALT SHOULDERS, 2 1/4"
 - ② PROPOSED HOT-MIX ASPHALT SHOULDERS, 8"
 - ③ PROPOSED POLYMERIZED HOT-MIX ASPHALT SURFACE COURSE, SMA, N80, 2"
 - ④ PROPOSED AGGREGATE WEDGE SHOULDERS, TYPE B

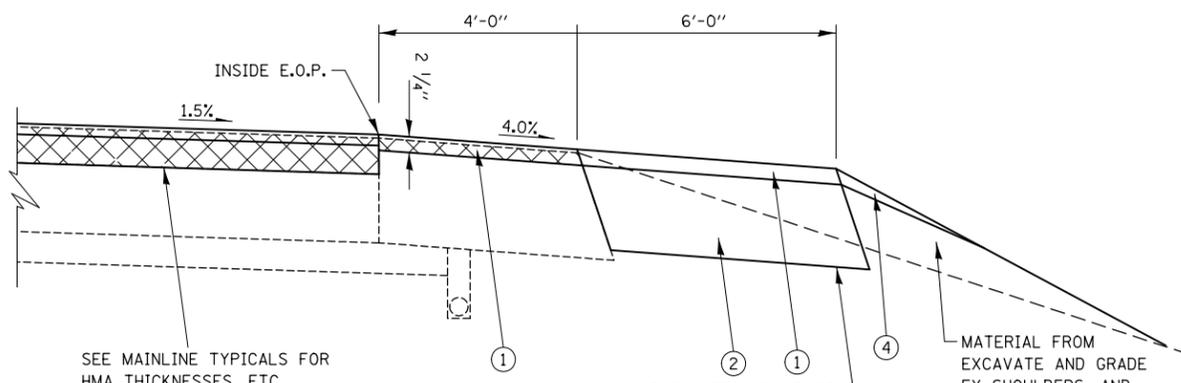

SEE MAINLINE TYPICALS FOR HMA THICKNESSES, ETC.

EXCAVATE AND GRADE EX SHOULDERS

SECTION B - B

* - MAINTAIN SLOPES AWAY FROM MAINLINE PAVEMENT TO ENSURE PROPER DRAINAGE INTO MEDIAN DITCHES.

FILE NAME =	USER NAME = wedmore_jb	DESIGNED -	REVISED -	STATE OF ILLINOIS DEPARTMENT OF TRANSPORTATION	EMERGENCY MEDIAN CROSS OVER DETAIL			F.A.I. RTE.	SECTION	COUNTY	TOTAL SHEETS	SHEET NO.
et:\pw\work\p\dot\wedmore_jb\d0149084\0876021-sh-typical.dgn	PLOT SCALE = 100.0000' / 1" =	DRAWN -	REVISED -		70	3-5RS-3	BOND	59	55	CONTRACT NO. 76D21		
PLOT DATE = 3/10/2014	DATE -	CHECKED -	REVISED -		SCALE:	SHEET NO.	OF SHEETS	STA.	TO STA.	ILLINOIS FED. AID PROJECT		
		DATE -	REVISED -									